


KEY
— SITE BOUNDARY

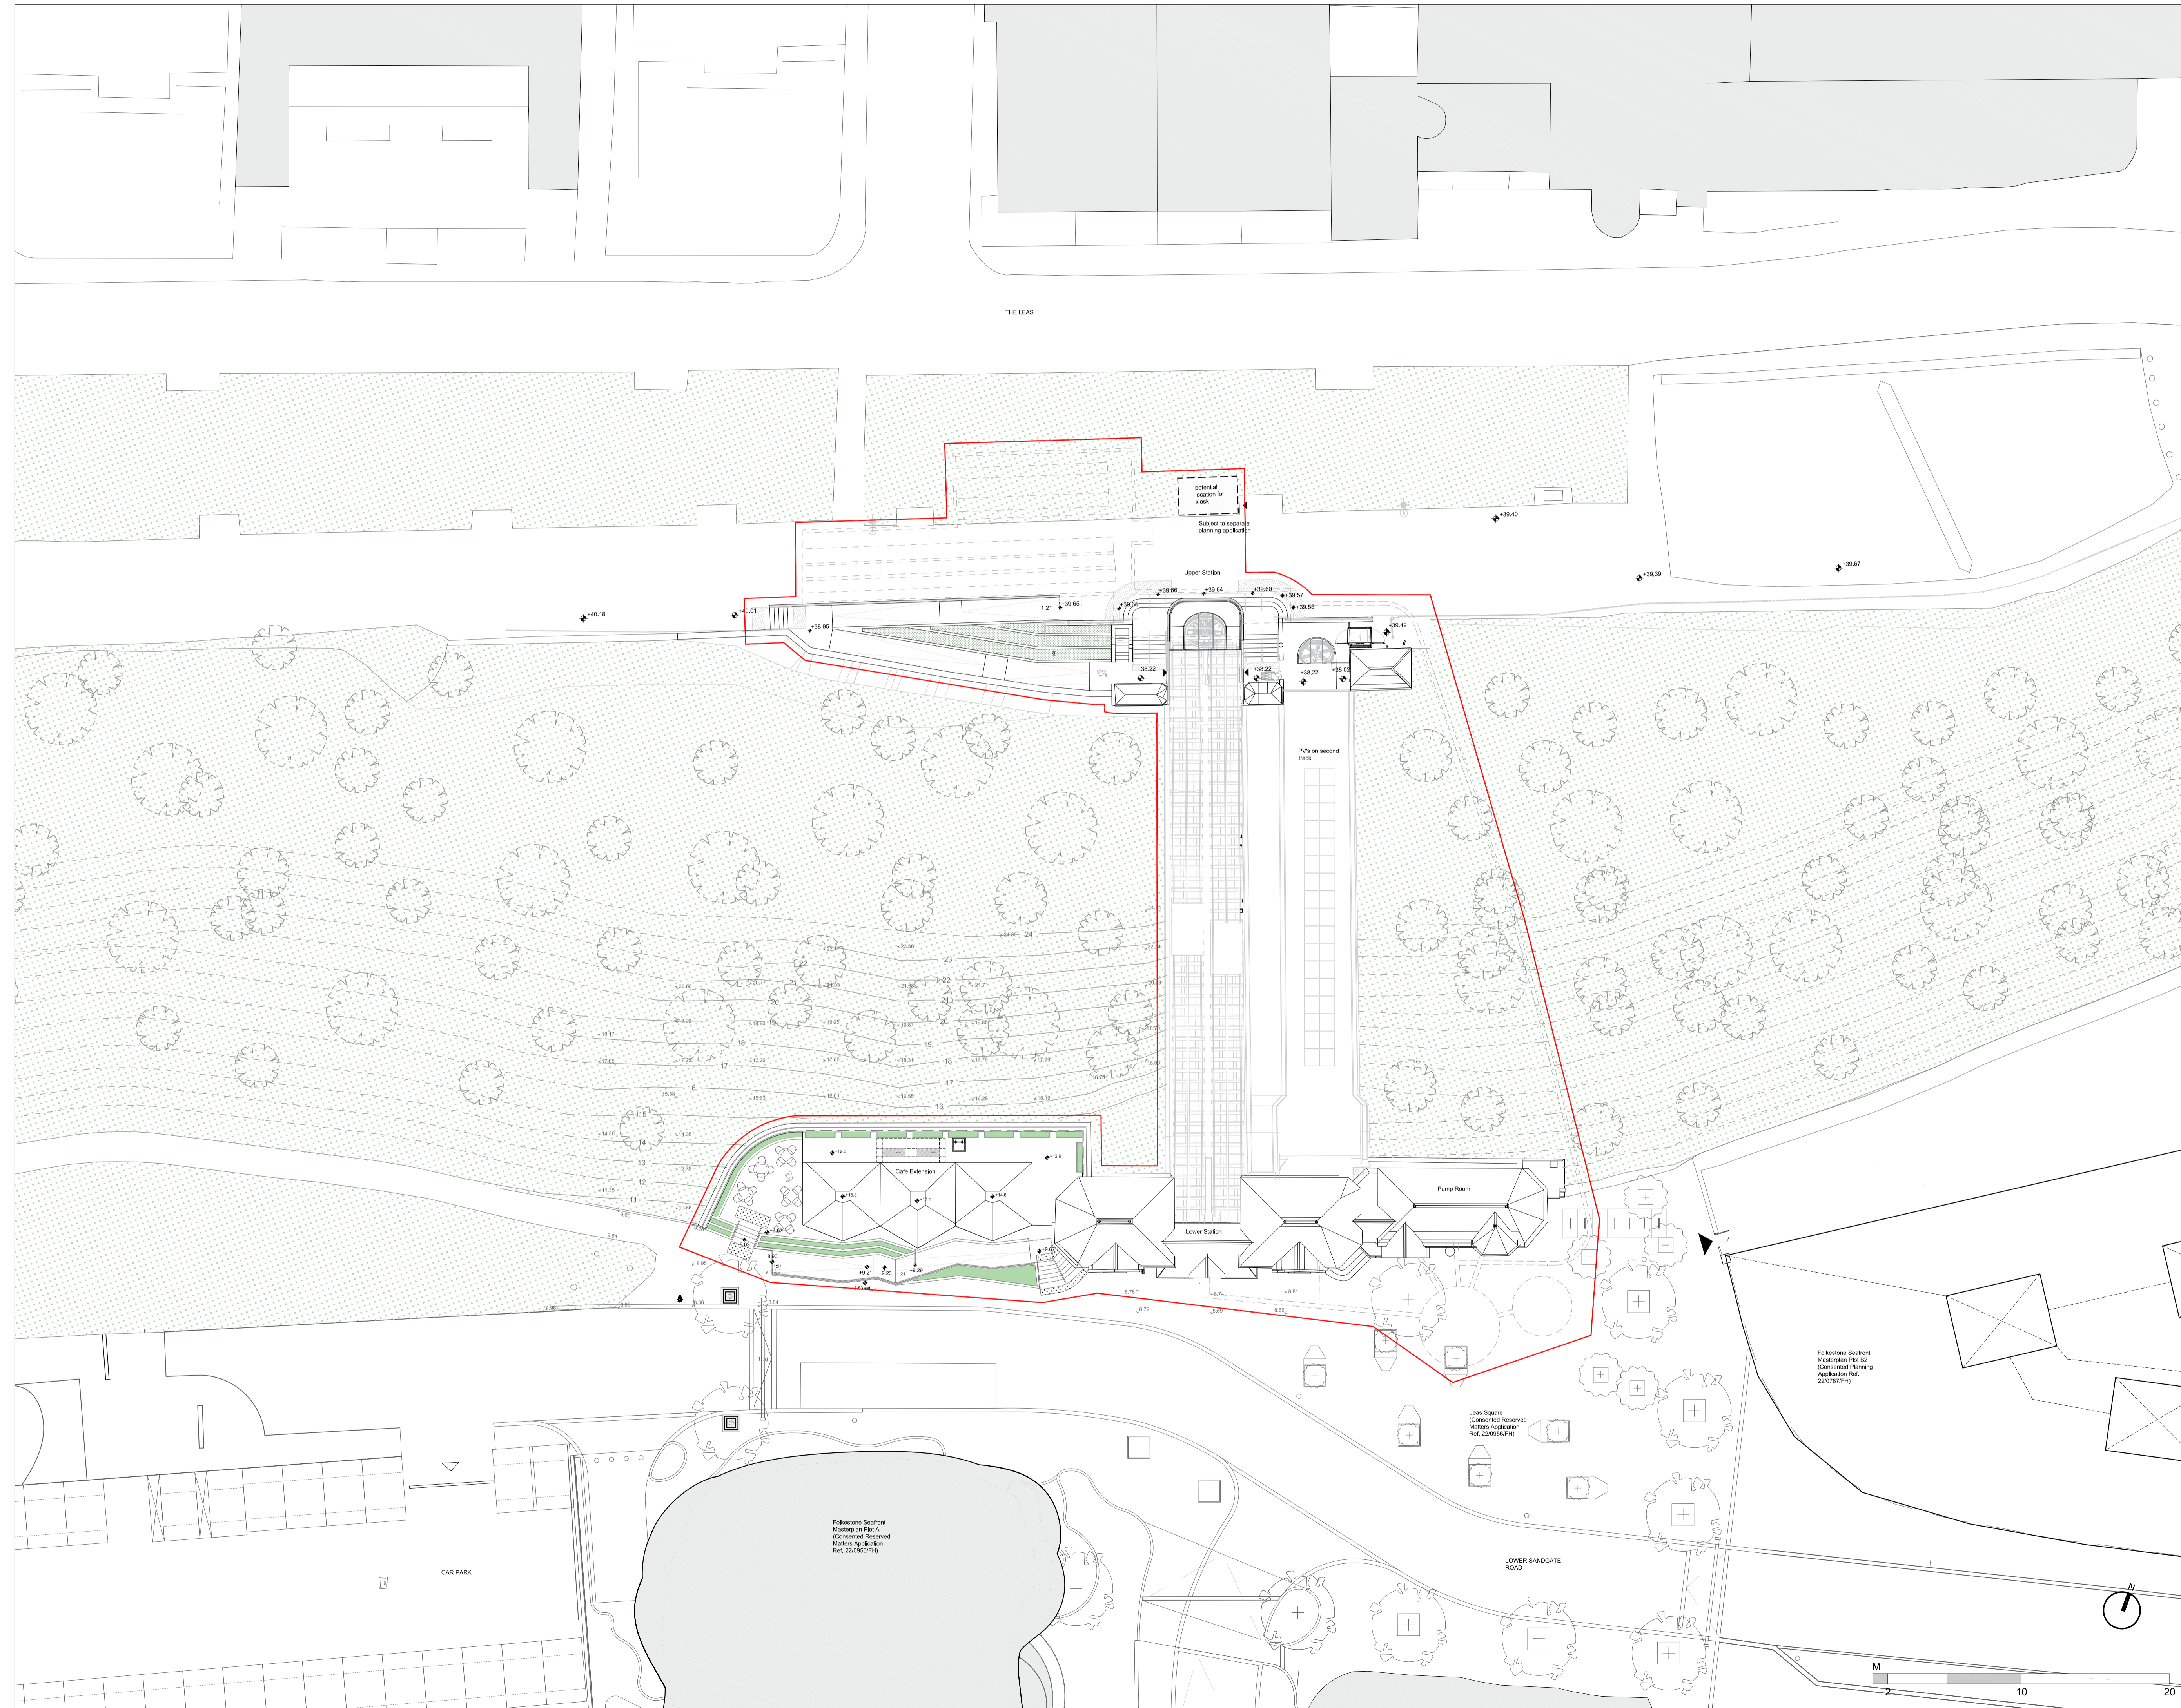


P00	30.03.23	Planning Issue	AAR/TB	MB
rev no	date	issue description	drawn	checked

notes

Dimensions govern. Do not scale drawings.
 All dimensions are in millimeters unless noted otherwise.
 All dimensions shall be verified on site before proceeding.
 All discrepancies to be notified in writing to ACME.
 This drawing is to be read in conjunction with all relevant architectural and engineers information.
 All rights reserved. © ACME SPACE LTD.
 Area measurements must not be taken to represent contractual documentation.

UK Projects only:
 This drawing may contain data under lease from Ordnance Survey. Unauthorised reproduction infringes crown copyright.

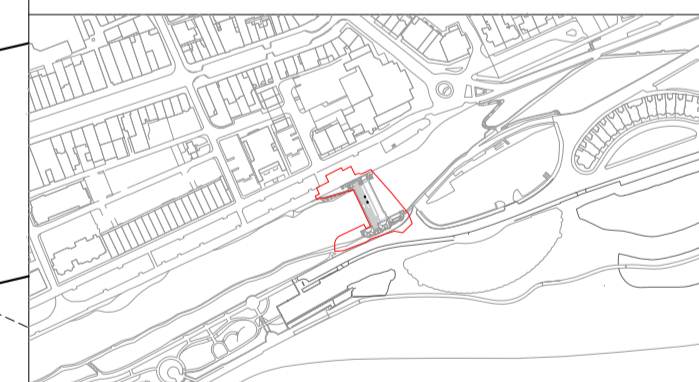

client Folkestone Leas Lift Company CIO
 Home Farm House
 Ball Lane
 Kennington
 ASHFORD
 Kent
 TN25 4EB
 United Kingdom
 Tel: +44 (0)1303254300
 E: leaslift@vdi.co.uk

architect acme
 76 Tabernacle Street, London EC2A 4EA, United Kingdom
 Tel: +44 (0)20 7251 5122
 E: mail@acme.ac W: www.acme.ac

project	Folkestone Leas Lift
number	265
drawing title	SITE PLAN - PROPOSED
scale	1:200 @ A1 / 1:400 @ A3
status	Planning
date	30.03.23
drawn by	AAR/TB
checked by	MB

265-ACM-ZZ-XX-DR-A-02-101 P00