


Controlled Parking Zone G extension

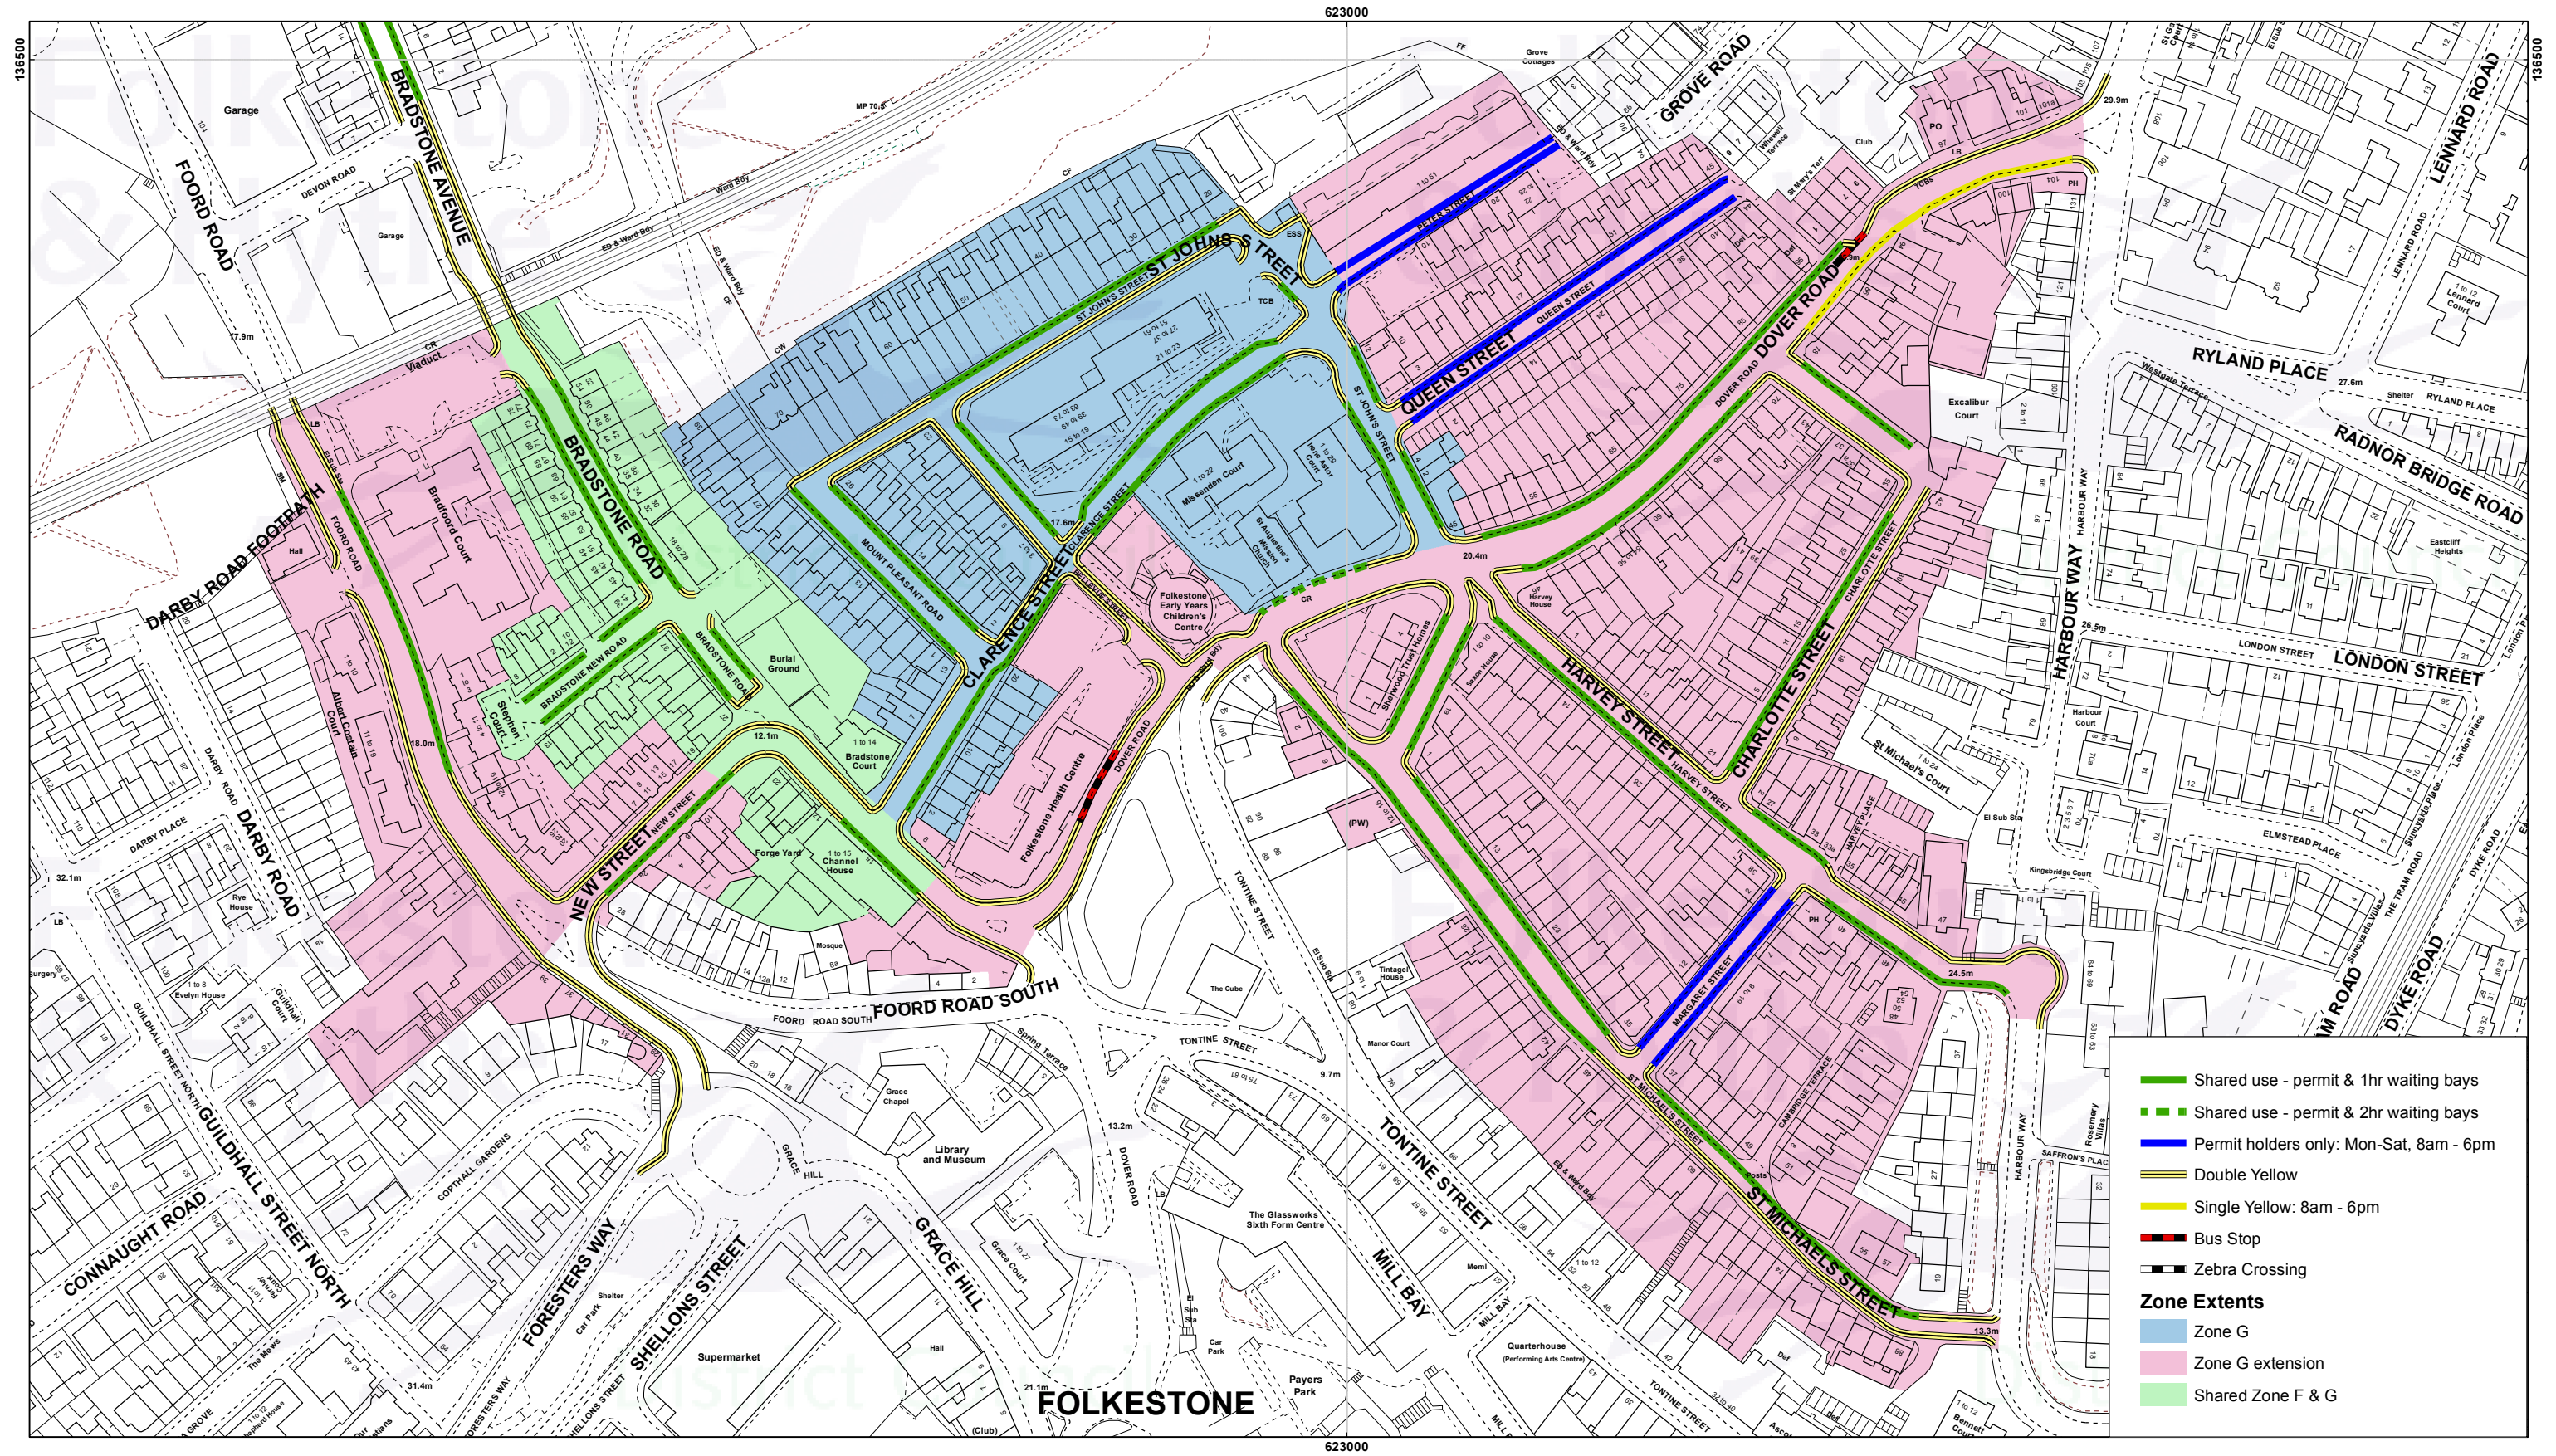


Drawn date:
25 Jun 2019

Drawn by:
Brian Harper

Drawing ref:
2236/HE/PT

Contains Ordnance Survey data
© Crown copyright and database right
Folkestone District Council 100019677 - 2019

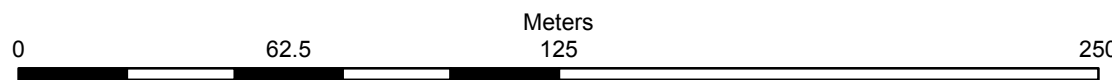

N

 Drawn at 1: 1,750 on A3

