


Proposed Controlled Parking Zone

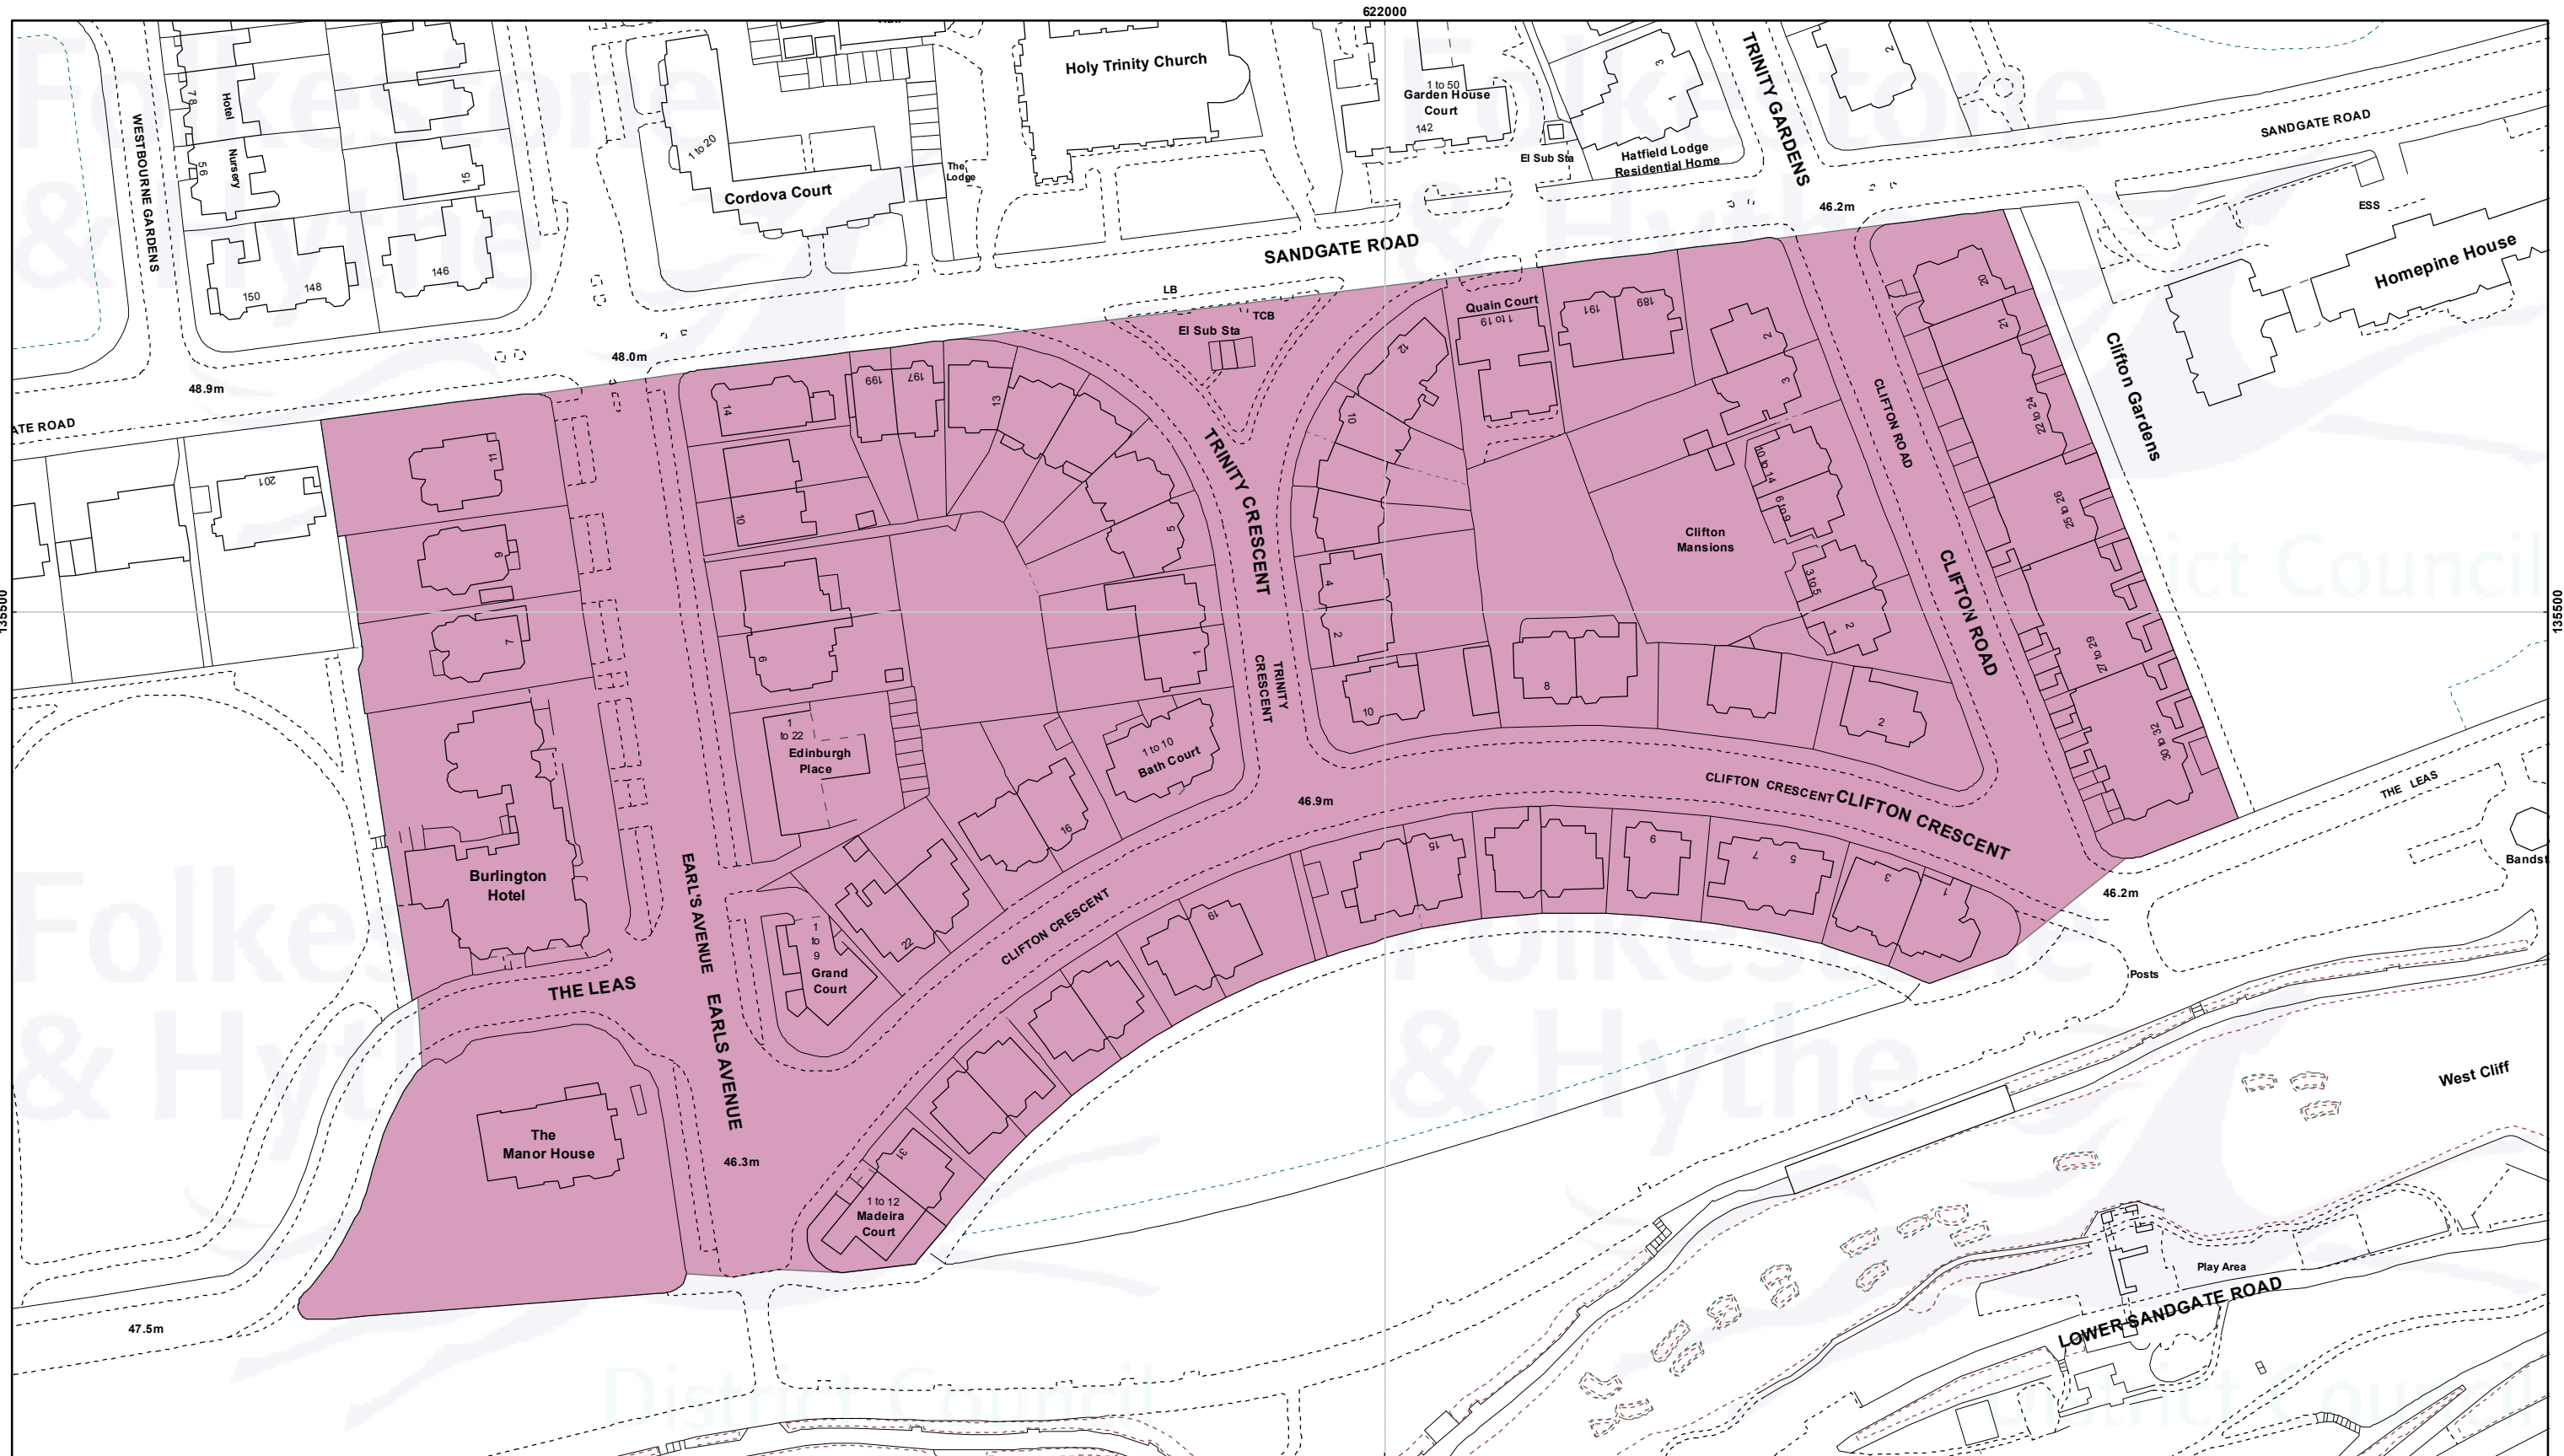

Drawn date:
20 Sep 2019

Drawn by:
Brian Harper

Drawing ref:
2135/TM/FM

Contains Ordnance Survey data
© Crown copyright and database right
Folkestone & Hythe District Council 100019677 - 2019

