

© Copyright Kent County Council 2023  
 Mapping © Crown Copyright and database right 2022  
 Ordnance Survey 100019238

Start of 20mph speed limit.

Raised bus stop border with kerb buildout

Kerb buildouts at entrance with Grange Road

Speed ramp

See Detail A


See Detail A\*

See Detail A\*

Carriageway surface treatment to highlight pedestrian crossing


Kerb buildouts at entrance with Quested Road

**DETAIL A - RAISED TABLE JUNCTION**

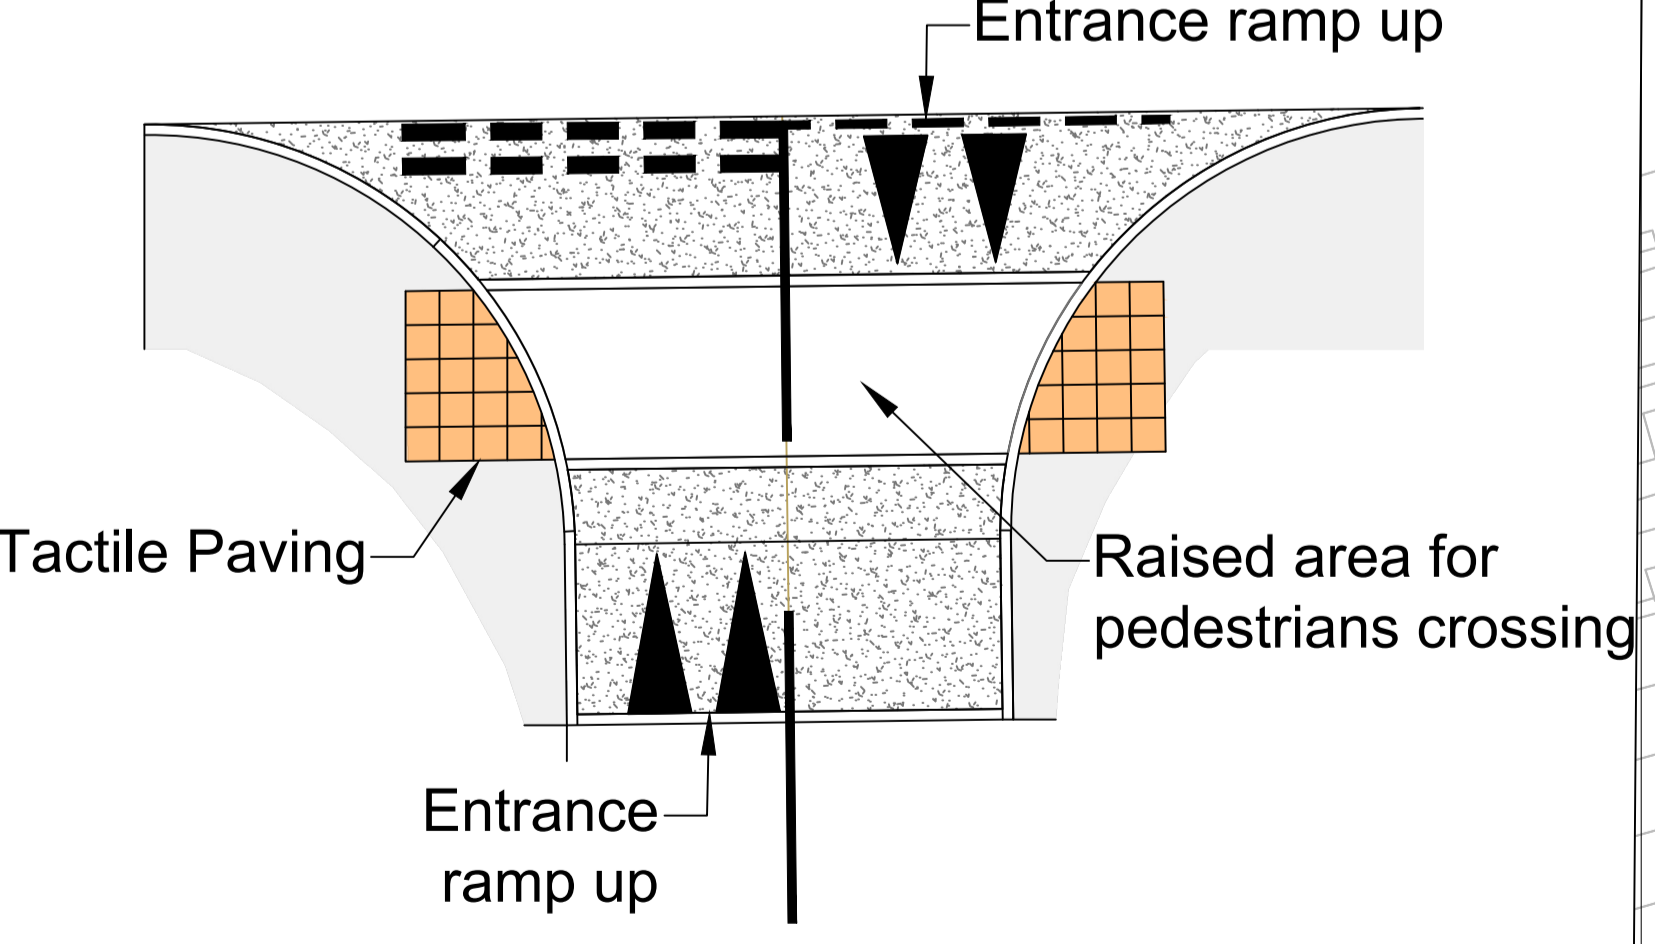

\*Road markings differ for one way street

- KEY**
- PLANTERS
  - CYCLE PARKING
  - STREET ART
  - SEATING AREA
  - RETAINED PARKING BAYS
  - ⊘ 20MPH ROUNDAL
  - ♻️ CYCLE SYMBOL

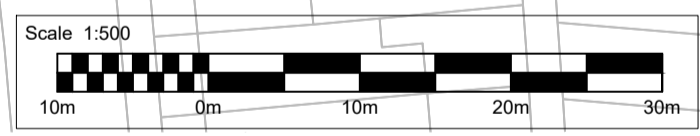

FOR CONTINUATION SEE SHEET 2

