



**22/1595/FH - Mount Hill Cottage, Chapel Lane, Rhodes Minnis, Canterbury, CT4 6YB**

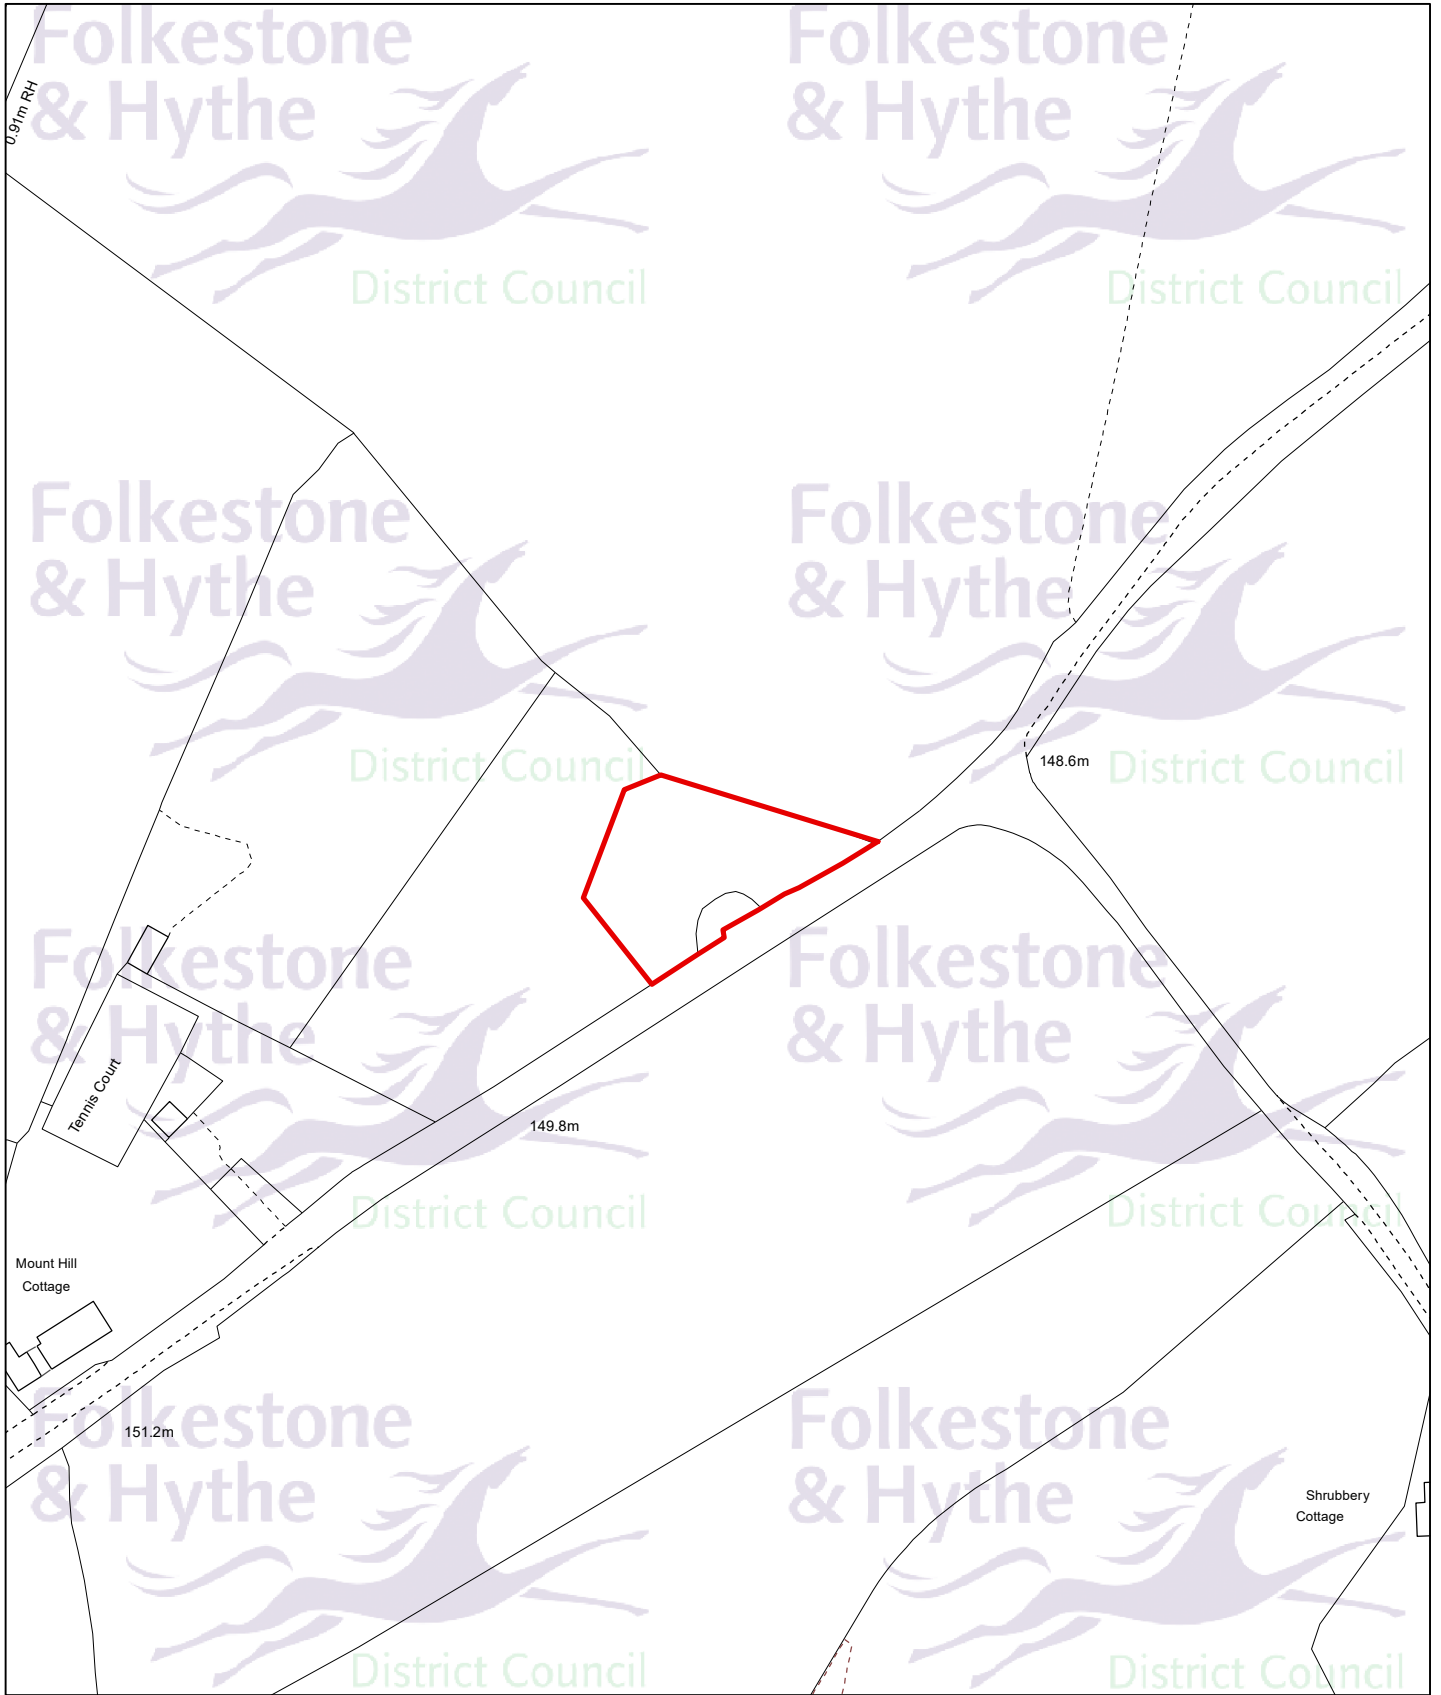

Planning Application:  
22/1595/FH  
Drawn date:  
03 Feb 2023  
Drawn by:  
Holly Bradbury  
Drawing ref:  
1543/CO/LS

  
Llywelyn Lloyd  
Chief Planning Officer

Contains Ordnance Survey data  
© Crown copyright and database right  
Folkestone & Hythe District Council 100019677 - 2023

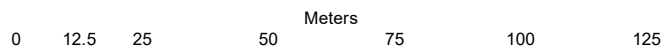

Drawn at 1:1,500 on A4