


Highview School, Moat Farm Road, Folkestone, CT19 5DJ

622373

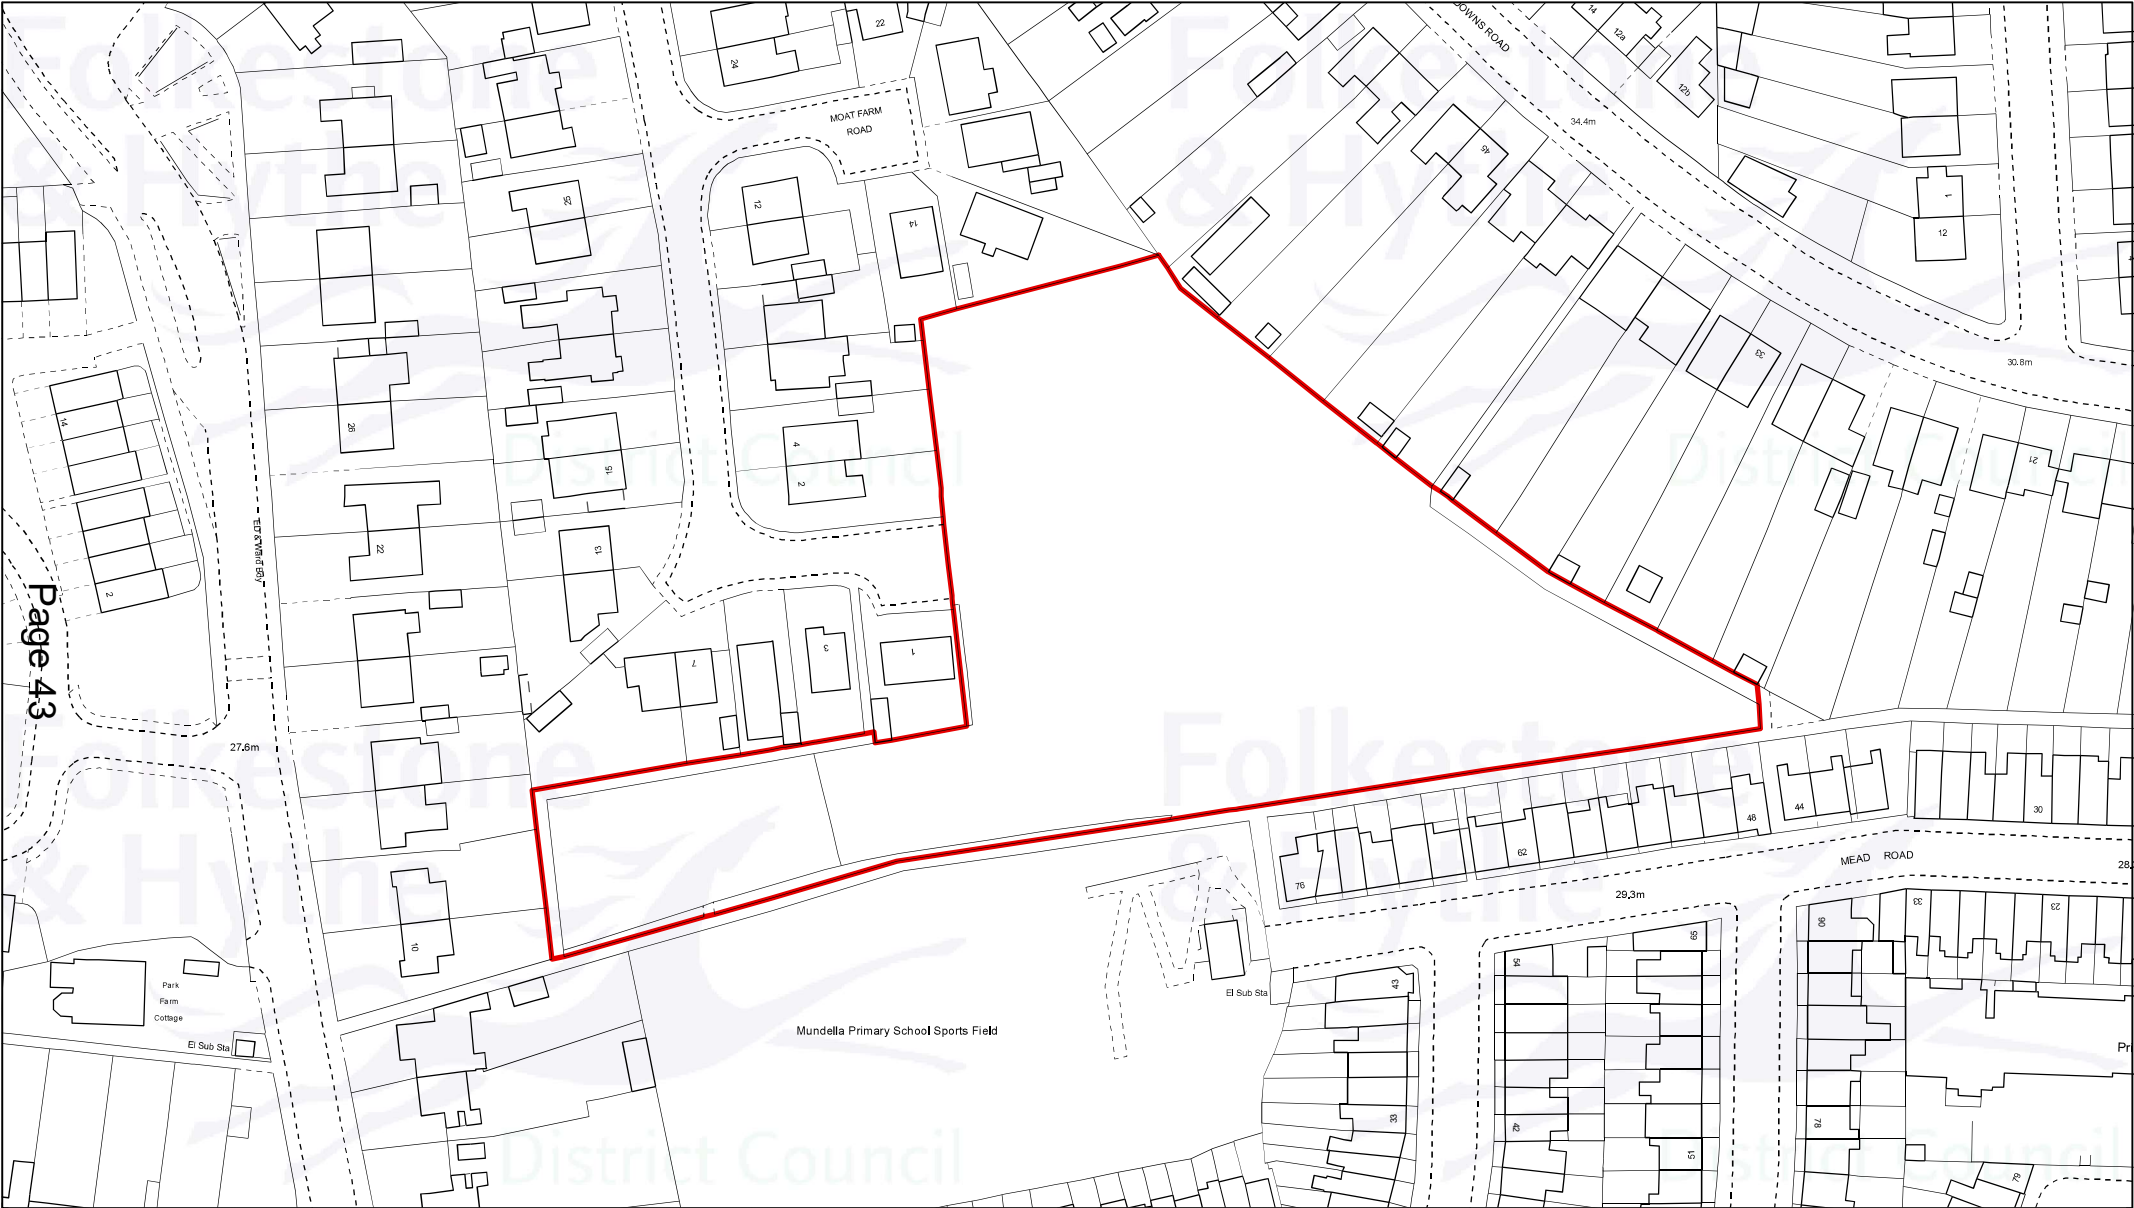


Page 43

622373

Drawn date:
27 Jan 2022
Drawn by:
A. Gheorghita
Drawing ref:
2236/CO/LS

Contains Ordnance Survey data
© Crown copyright and database right
Folkestone & Hythe District Council 100019677 - 2022

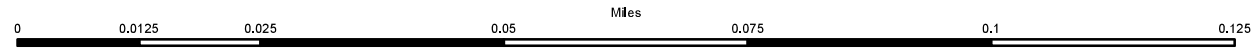

Drawn at 1: 1,250 on A4



136682