


Maude Memorial Hall, Station Road, New Romney, Kent, TN28 8LQ

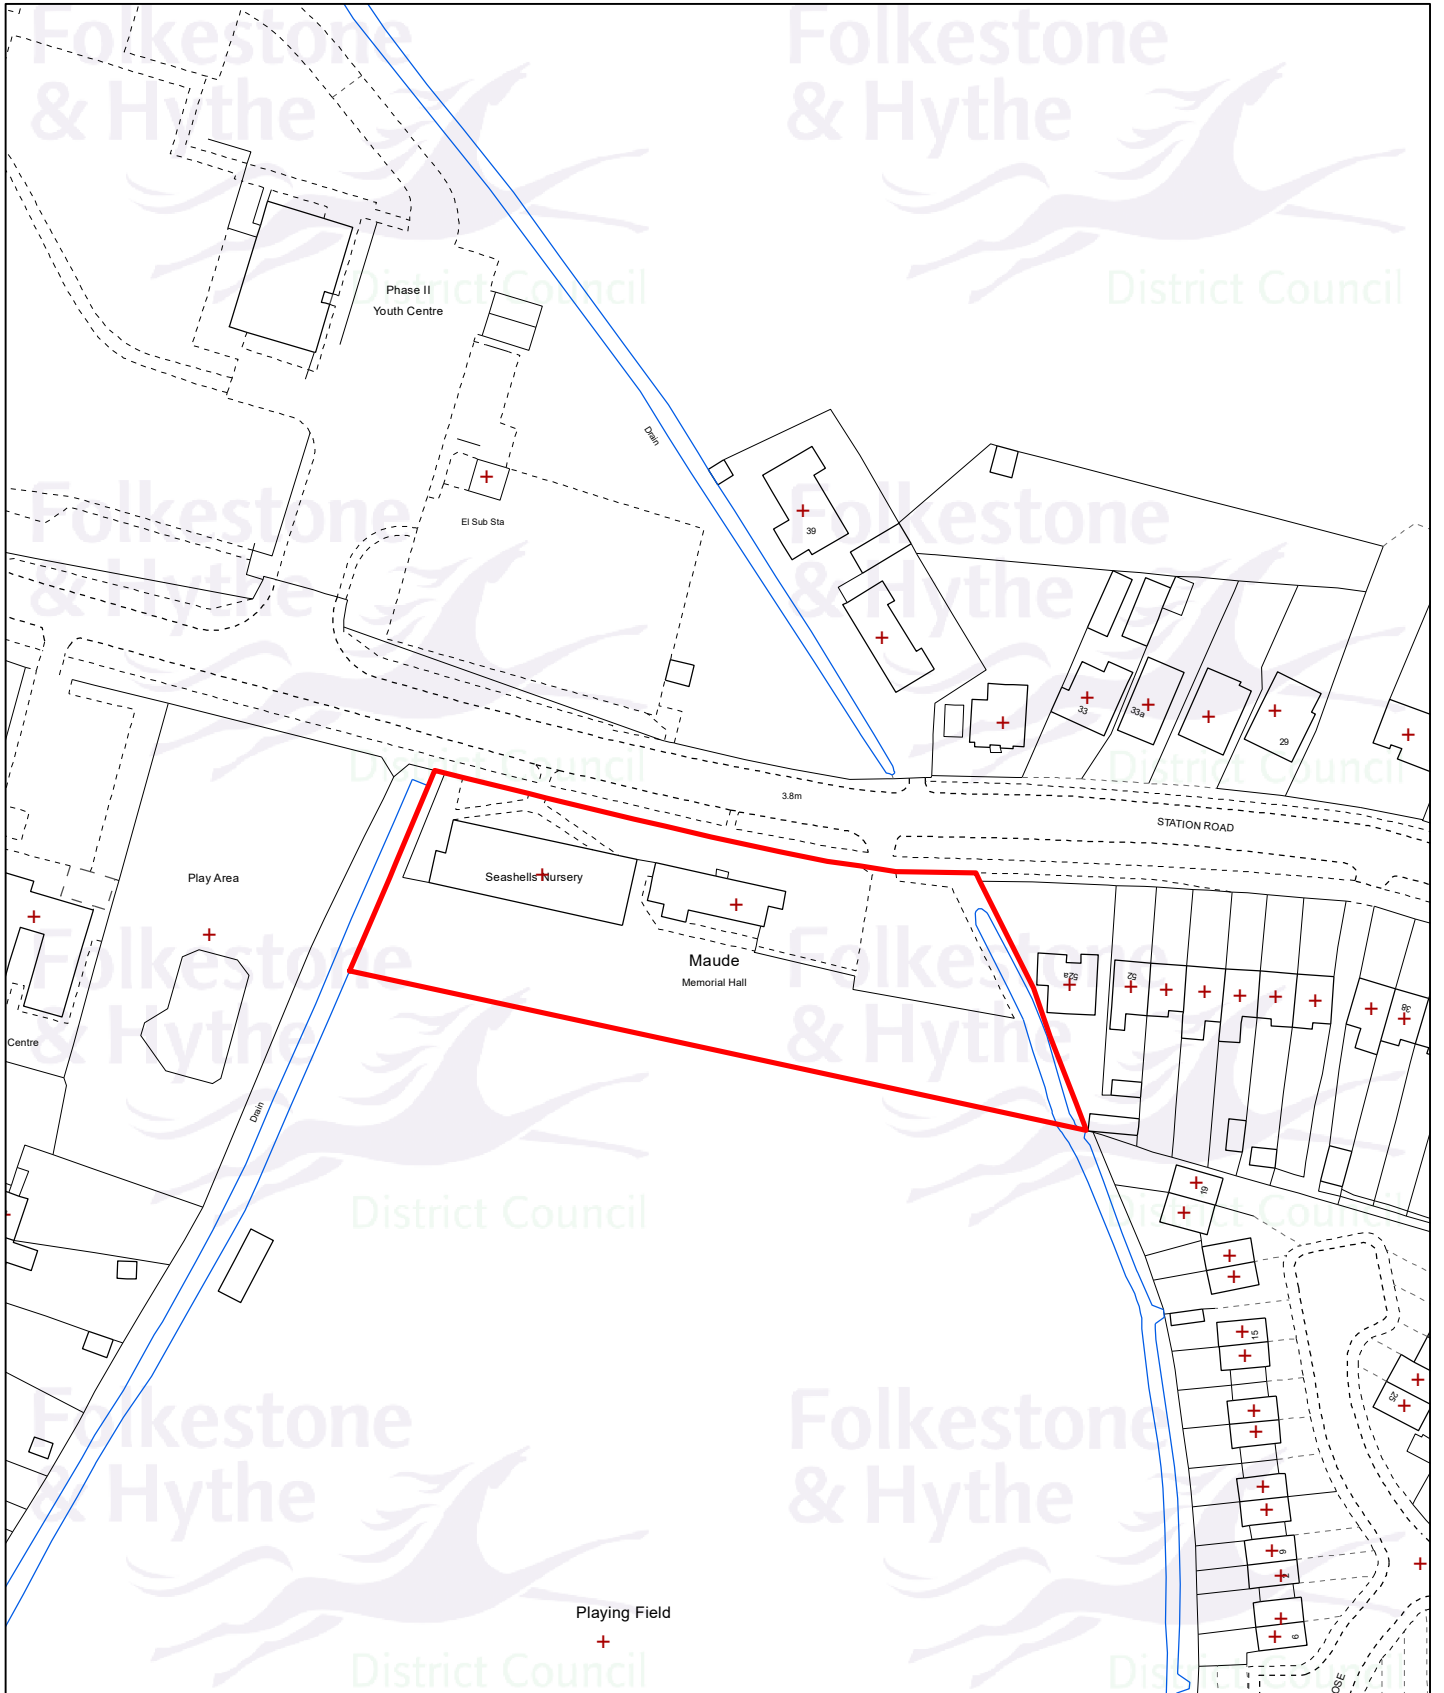

Planning Application:
23/1208/FH


Drawn date:
30 Nov 2023

Drawn by:
Brian Harper

Drawing ref:
0724/LDC/LS

Llywelyn Lloyd
Chief Planning Officer

Contains Ordnance Survey data
© Crown copyright and database right
Folkestone & Hythe District Council AC0000821403 - 2023

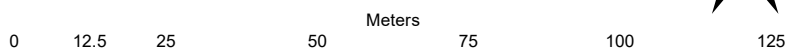

Drawn at 1:1,250 on A4