


# 23/1554/FH - 29 Lancaster Drive, Hawkinge, Folkestone, CT18 7SW

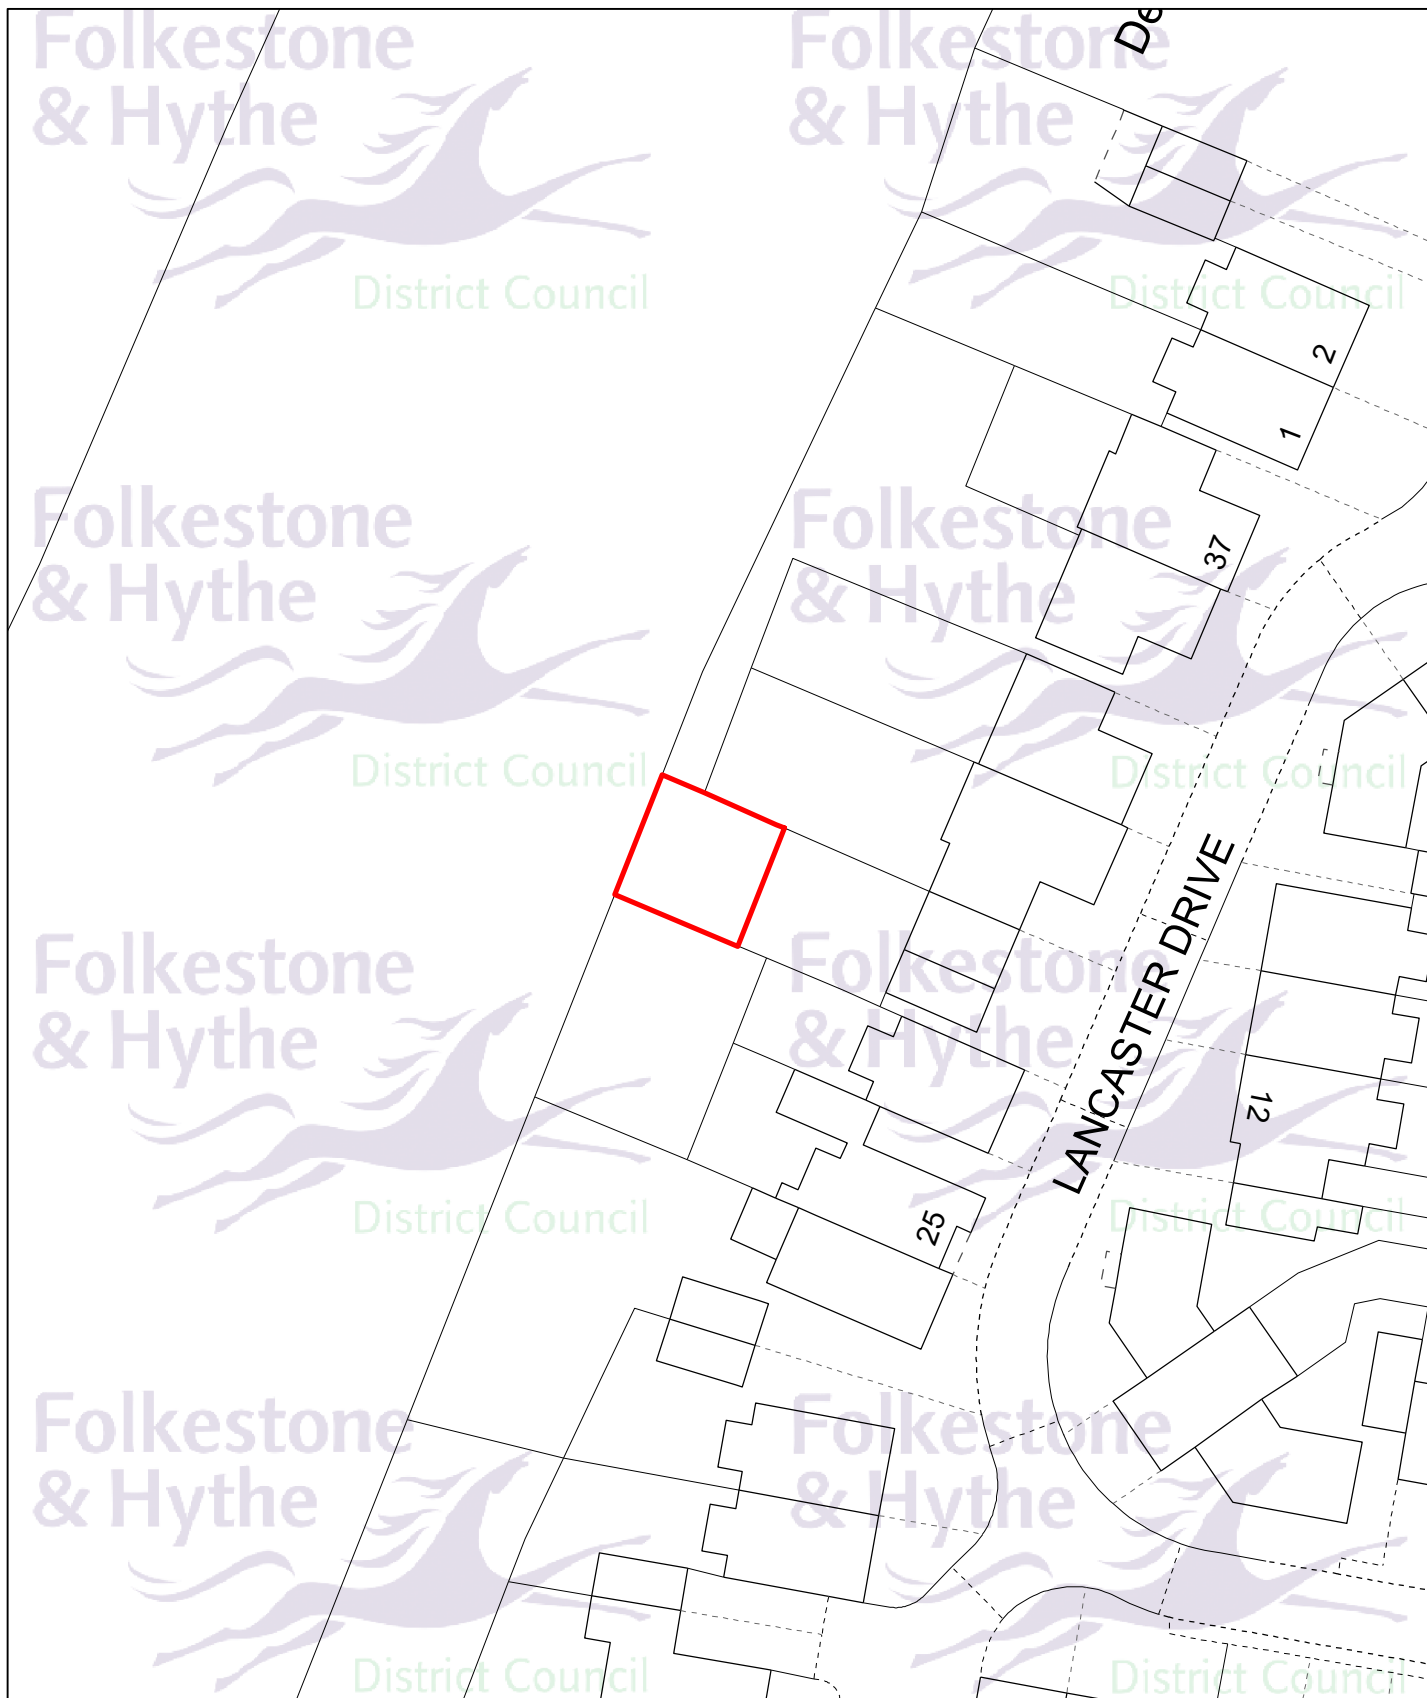


Planning Application:  
23/1554/FH  
Drawn date:  
04 Jan 2024  
Drawn by:  
Holly Bradbury  
Drawing ref:  
2039/PL/LS



Llywelyn Lloyd  
Chief Planning Officer

Contains Ordnance Survey data  
© Crown copyright and database right  
Folkestone & Hythe District Council AC0000821403 - 2024

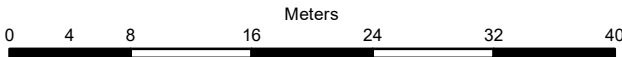

Drawn at 1:500 on A4