



23/1096/FH - Land Adjoining Karibu, Coombe Wood Lane, Hawkinge, CT18 7BZ

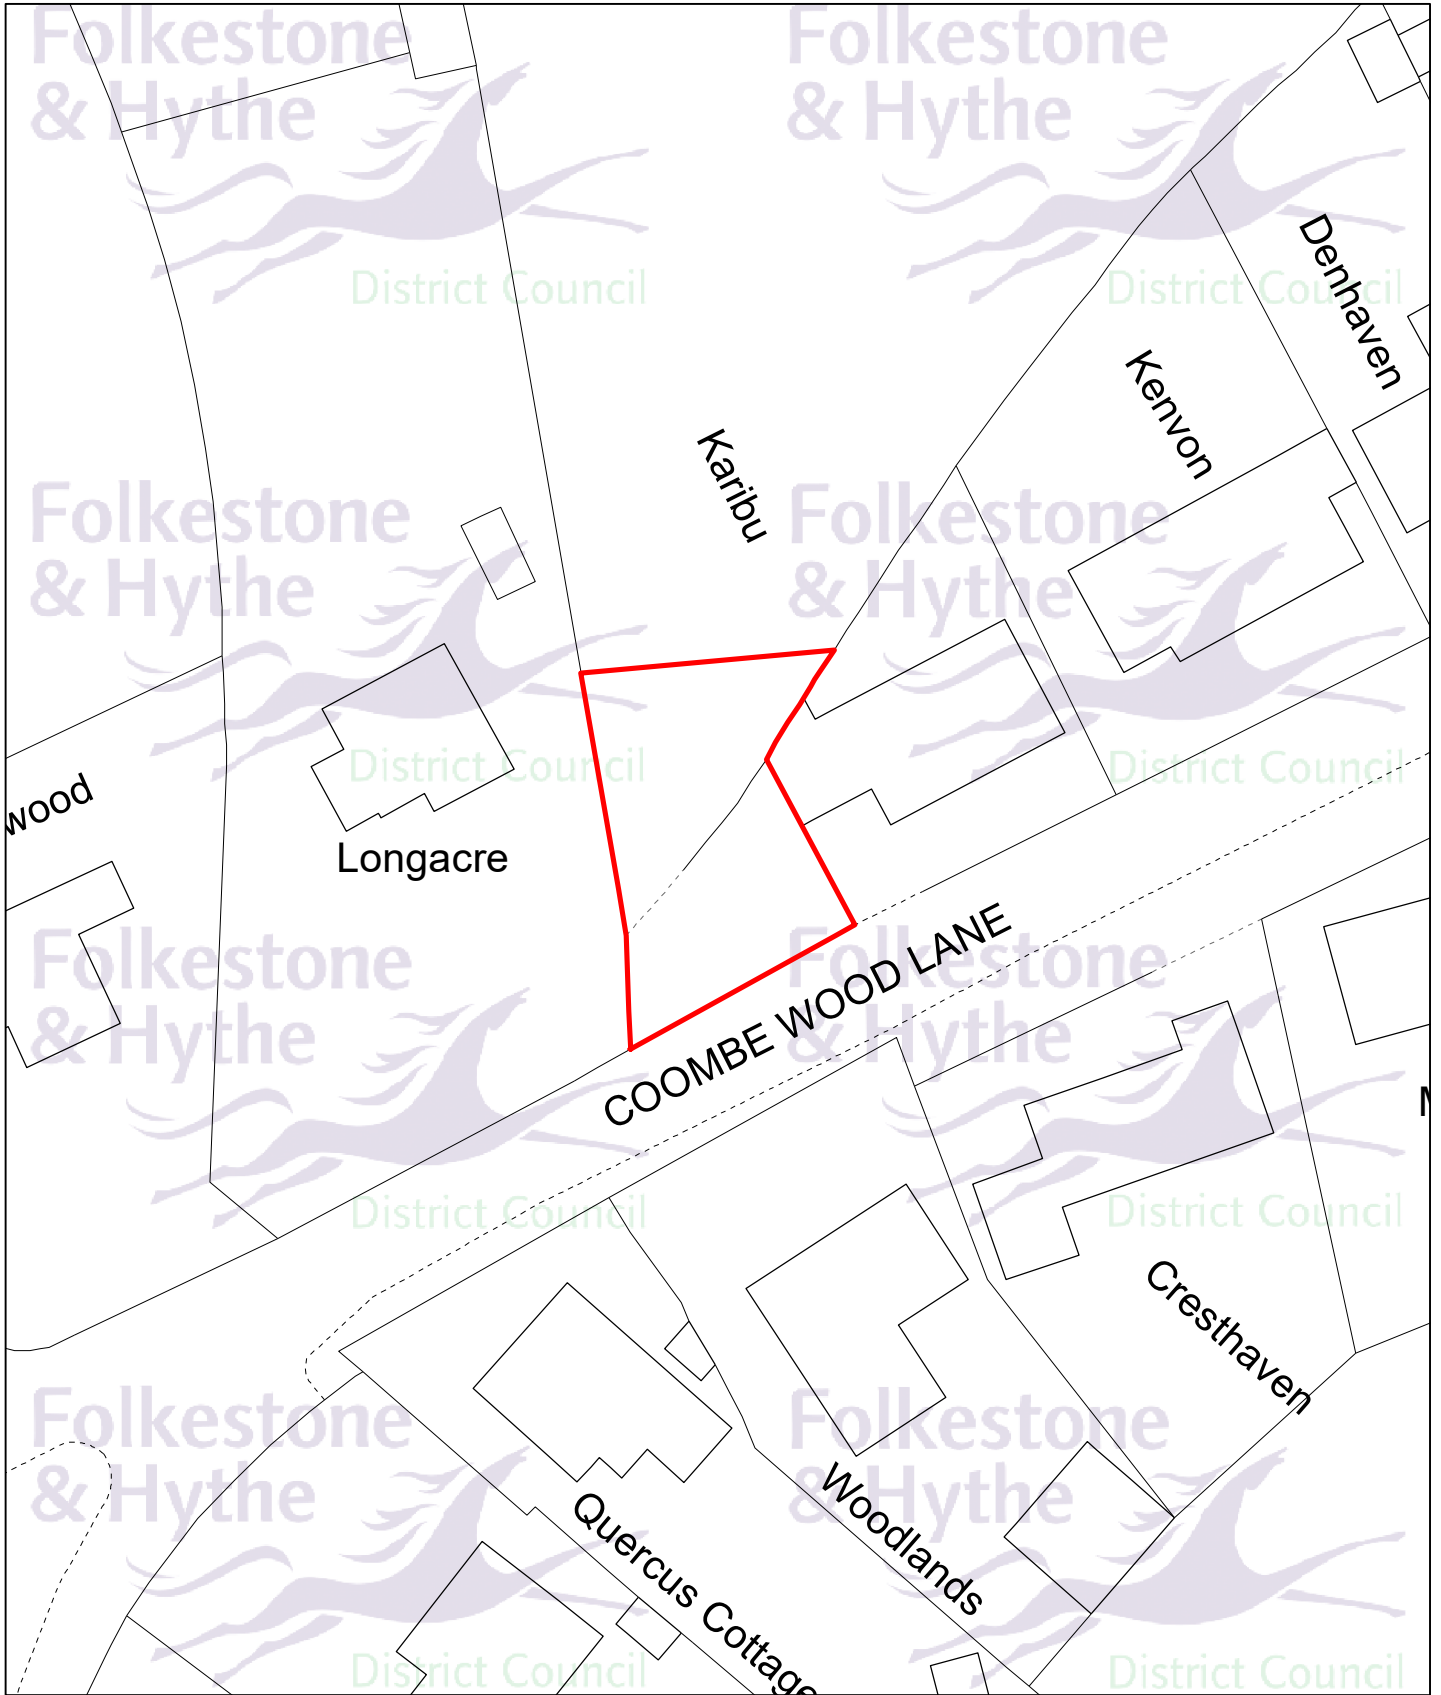

Planning Application:
23/1096/FH
Drawn date:
04 Jan 2024
Drawn by:
Holly Bradbury
Drawing ref:
2239/PL/LS


Llywelyn Lloyd
Chief Planning Officer

Contains Ordnance Survey data
© Crown copyright and database right
Folkestone & Hythe District Council AC0000821403 - 2024

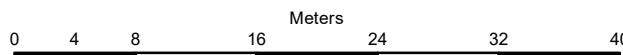

Drawn at 1:500 on A4