



23/1657/FH - 25 Dymchurch Road, St Marys Bay, Romney Marsh, TN29 0ET

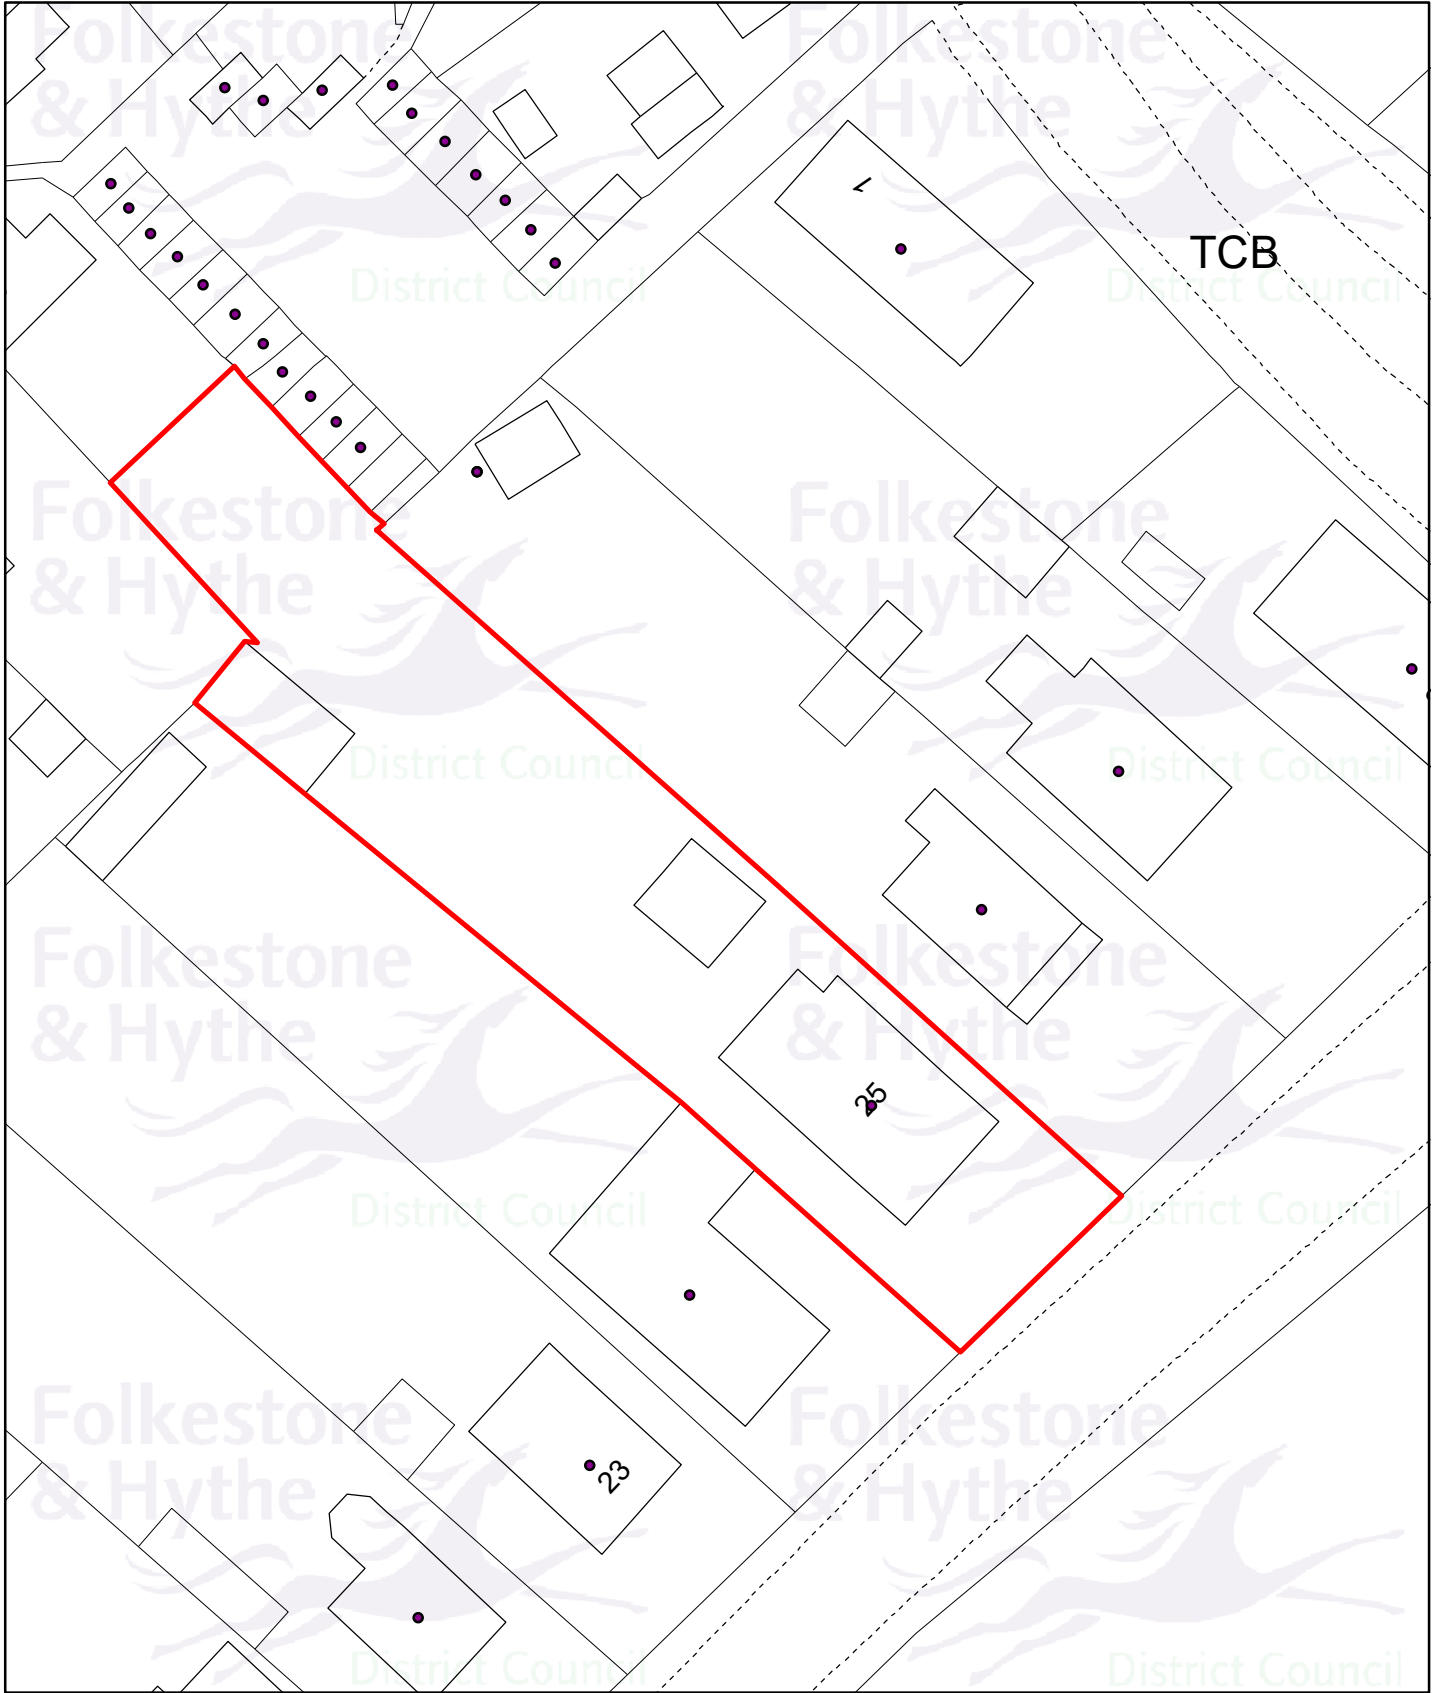

Planning Application:
23/1657/FH
Drawn date:
07 Feb 2024
Drawn by:
Carrie Stacey
Drawing ref:
0826/COP/LS


Llywelyn Lloyd
Chief Planning Officer

Contains Ordnance Survey data
© Crown copyright and database right
Folkestone & Hythe District Council AC0000821403 - 2024

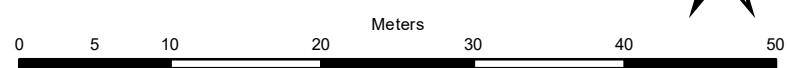

Drawn at 1:500 on A4