


22/0855/FH - 88 Sandgate Road, Folkestone, Kent, CT20 2AA

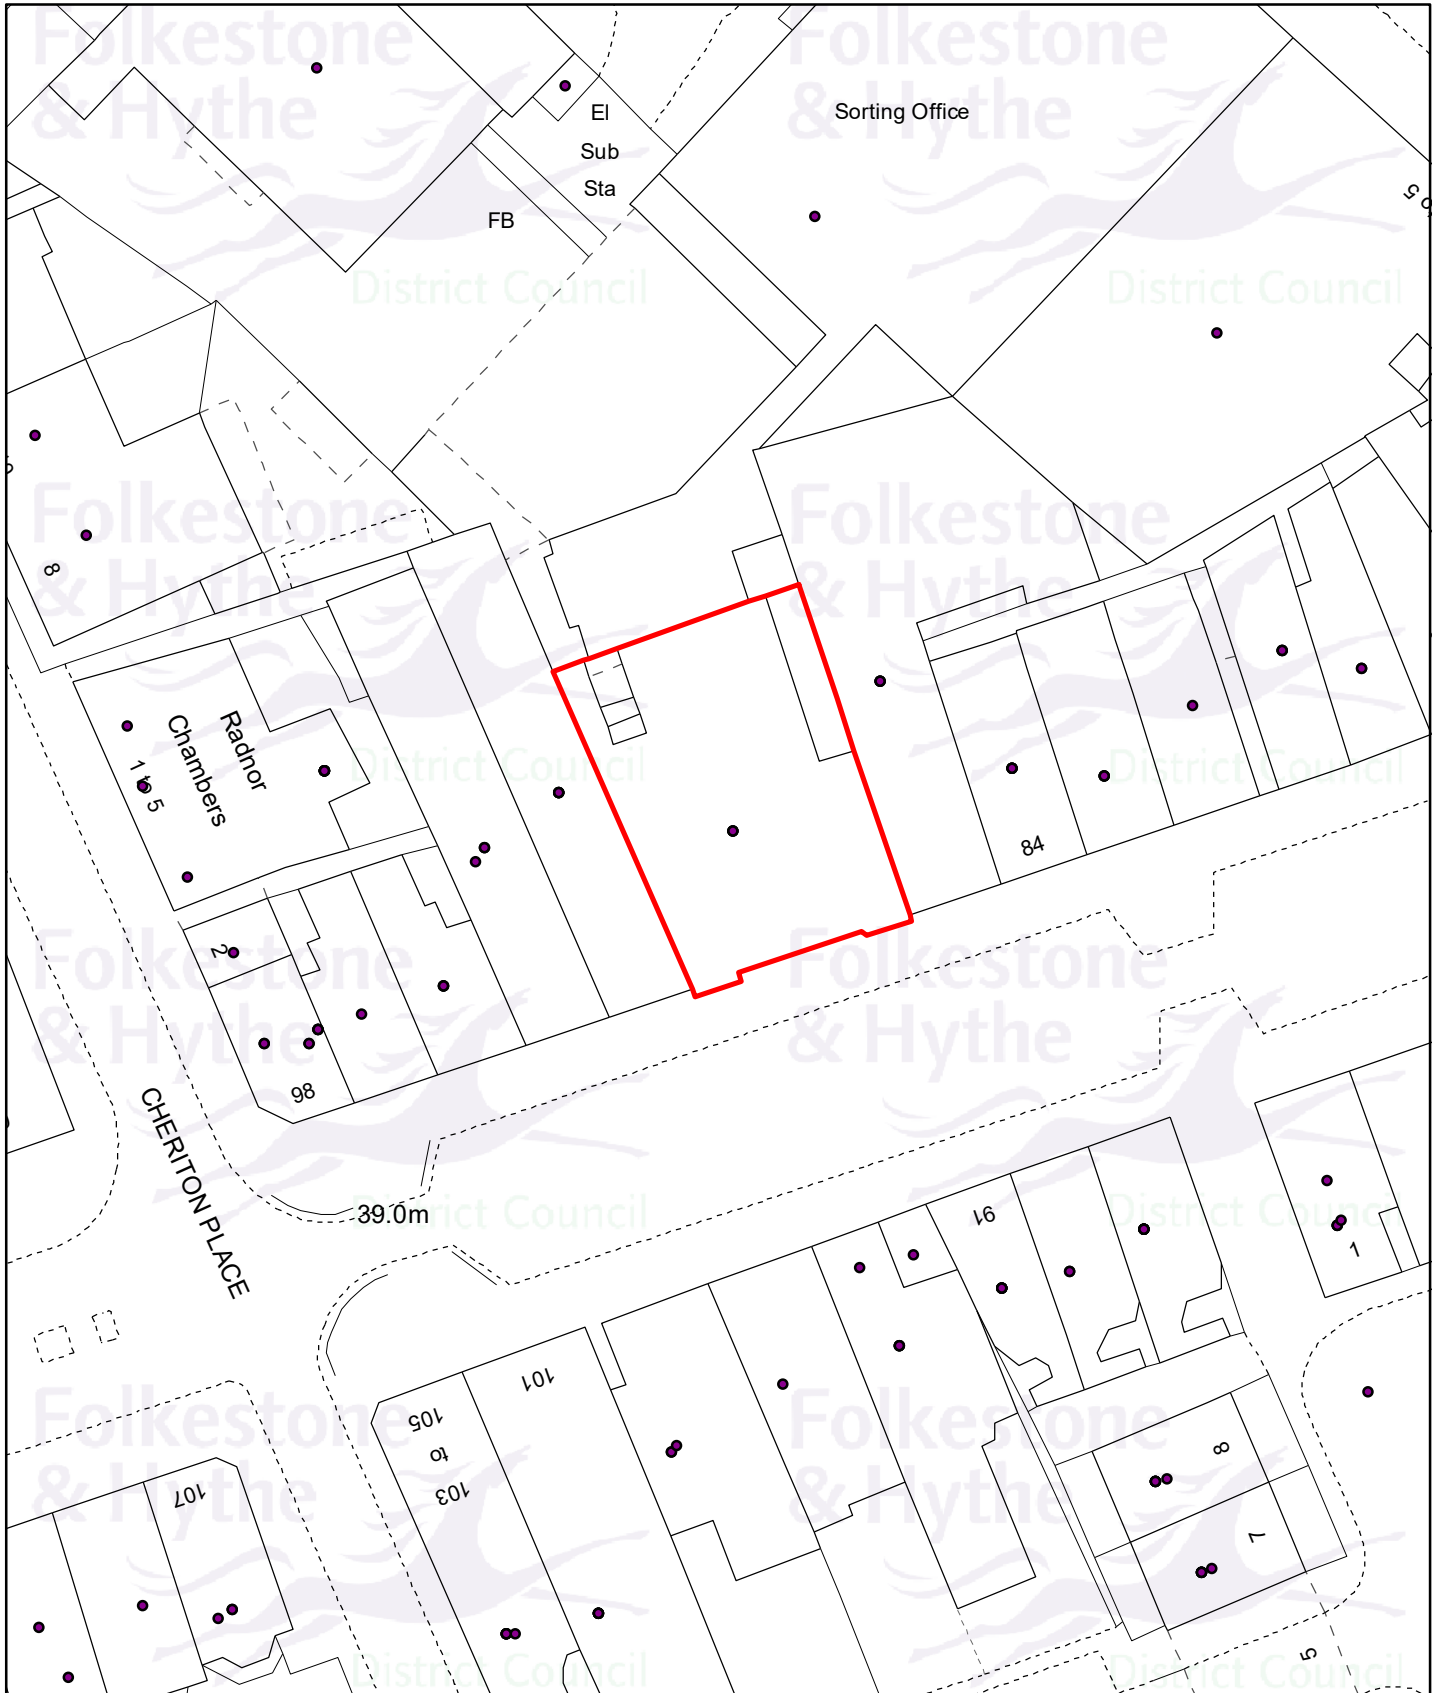

Planning Application:
22/0855/FH


Drawn date:
06 Mar 2024

Drawn by:
Carrie Stacey

Drawing ref:
2235/COP/TG

Llywelyn Lloyd
Chief Planning Officer

Contains Ordnance Survey data
© Crown copyright and database right
Folkestone & Hythe District Council AC0000821403 - 2024

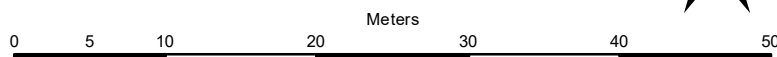

Drawn at 1:500 on A4