


This map is reproduced from Ordnance Survey material with the permission of Ordnance Survey on behalf of the Controller of Her Majesty's Stationery Office © Crown copyright.
Unauthorised reproduction infringes Crown copyright and may lead to prosecution or civil proceedings. 100019677 - 2008

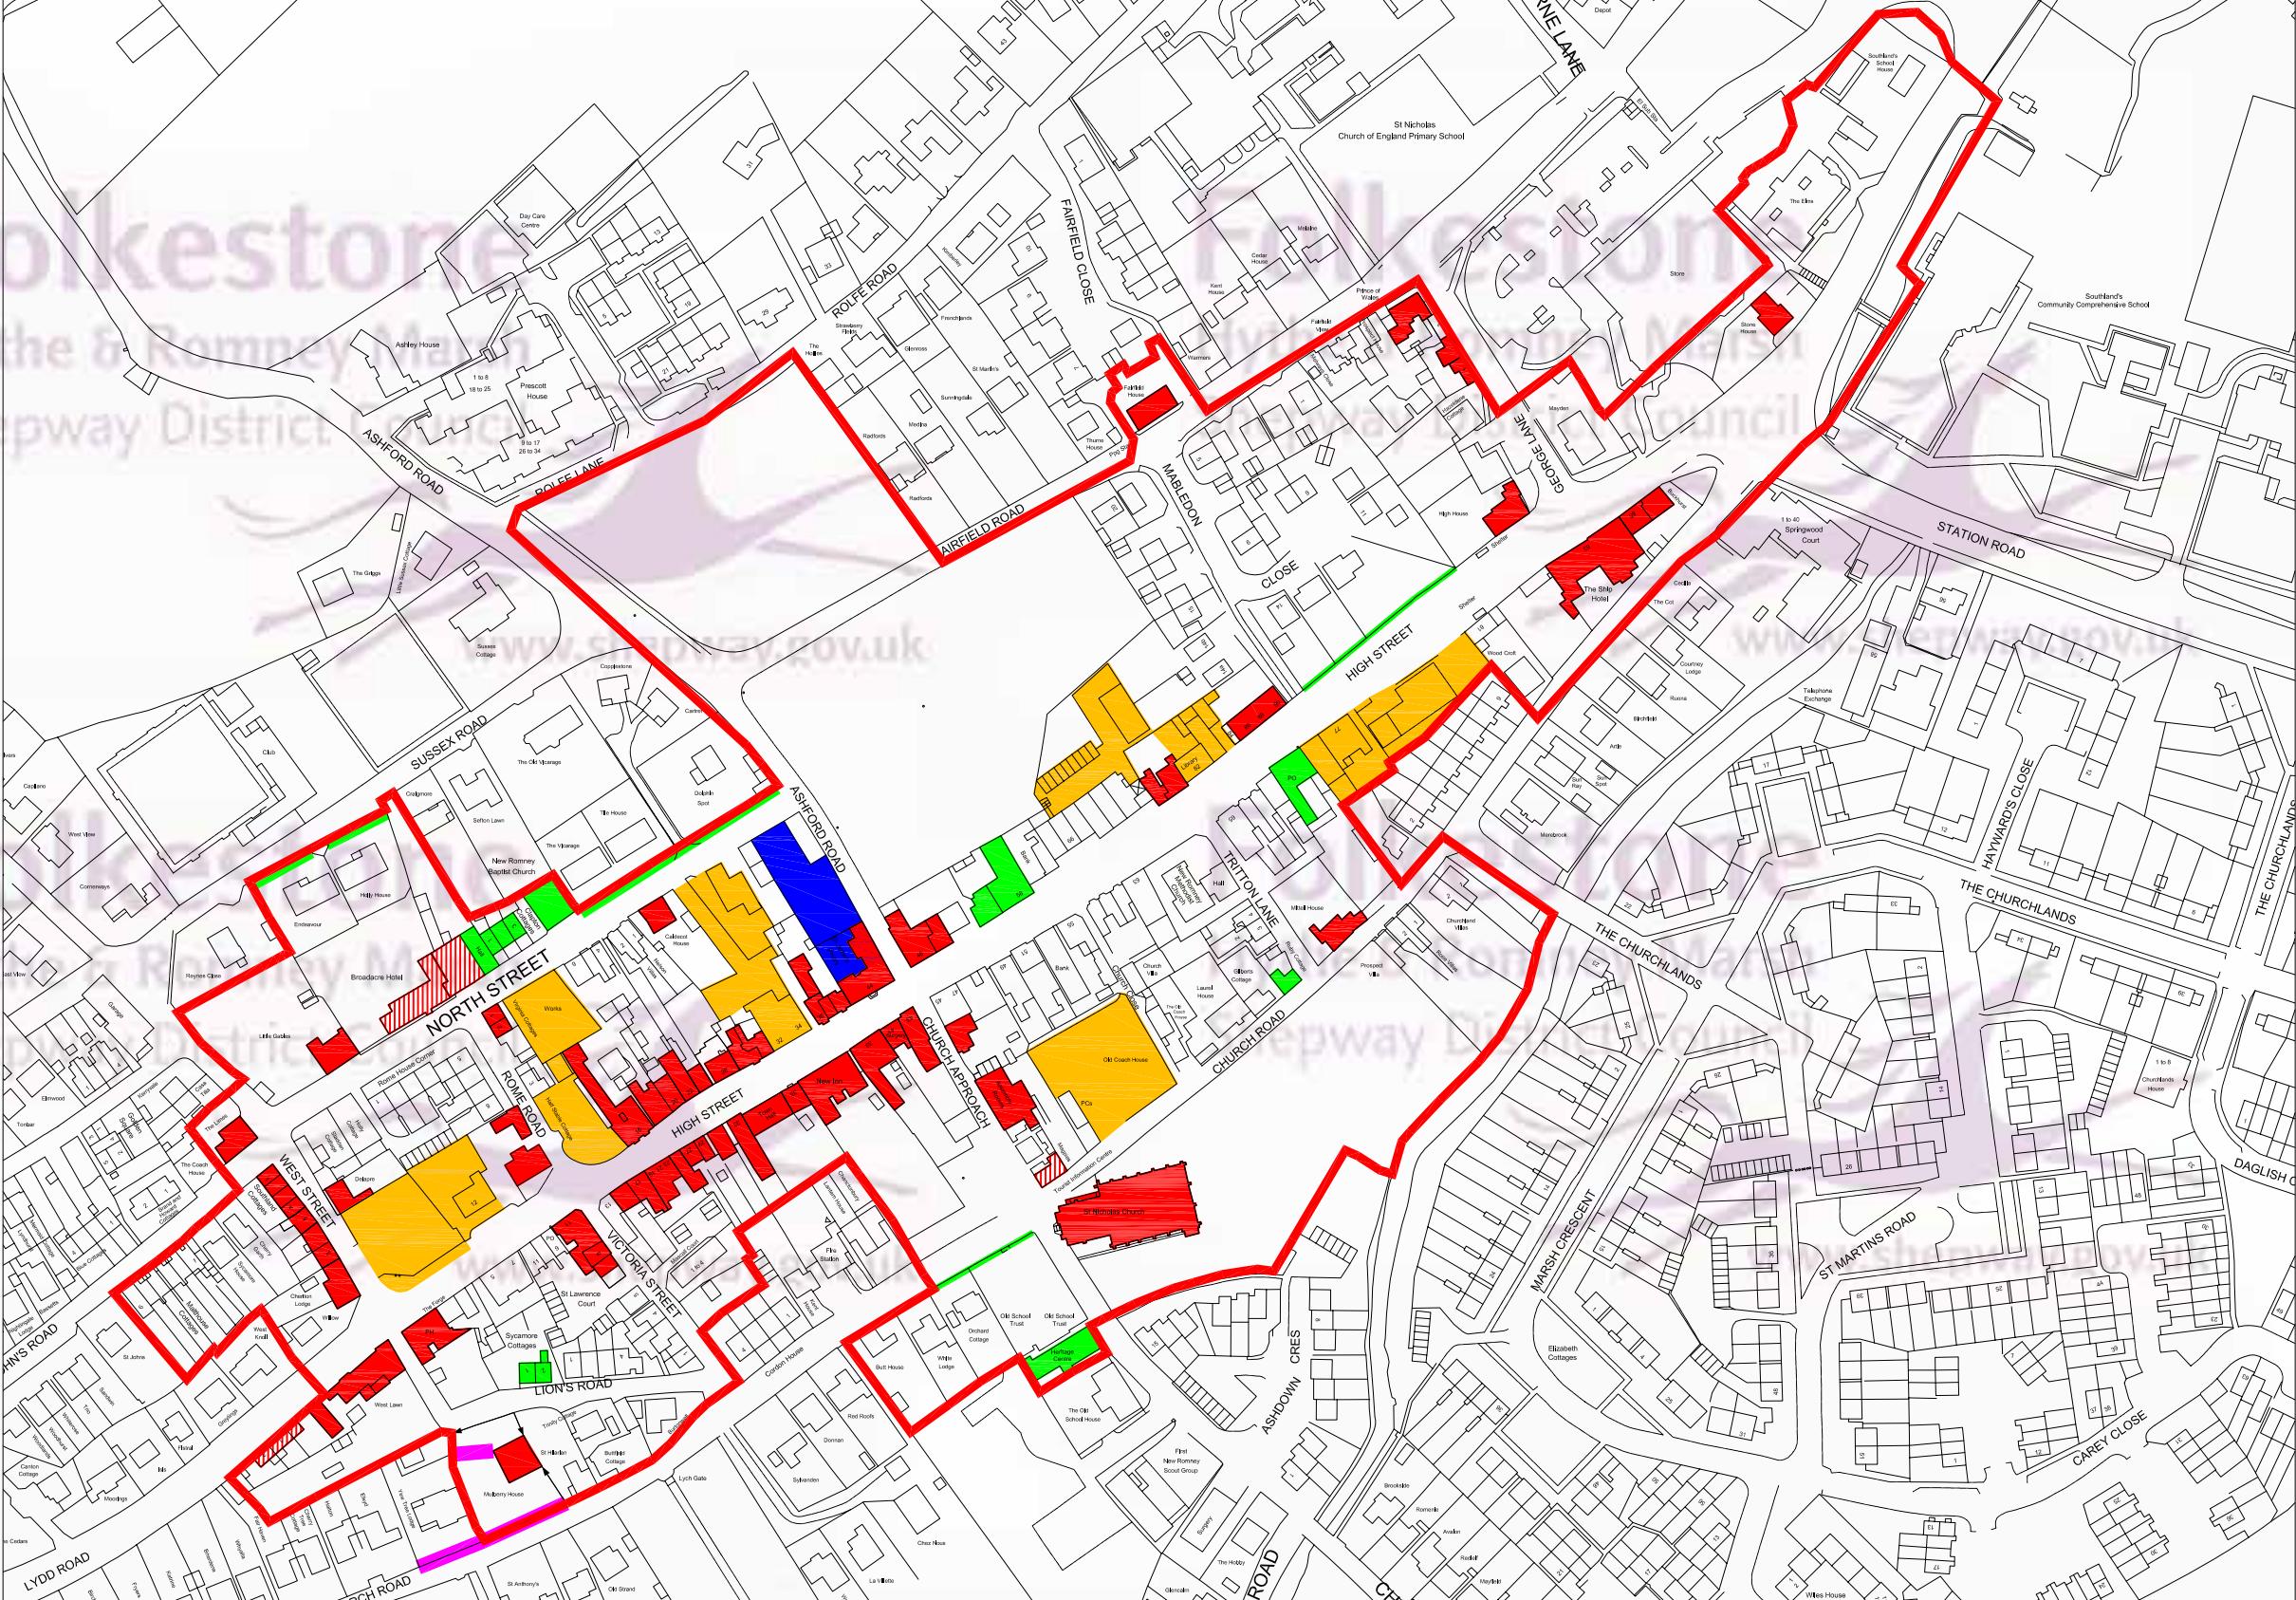

NEW ROMNEY 1 CONSERVATION AREA HISTORIC ENVIRONMENT ANALYSIS 2008

- Scheduled Monument
- Conservation area proposed 2008
- Listed buildings
- Local buildings of merit
- Listed walls
- Buildings for possible listing
- Negative Buildings



Conservation Architecture & Planning
Wey House Standford Lane
Headley Hampshire GU35 8RH
Telephone 01420 472830
Fax 01420 477346

JOB TITLE			
DRAWING TITLE			
Historic Environment			
SHEET SIZE	A3	DATE	March 2007
DRAWN	SEB	SCALE	NTS