



Princes Parade
Site Location Plan

drawing no. LP 001a
scale 1: 2,000 @ A2
date 19-06-2017





Figure 2.29: Princes Parade - footpaths on the canal

- Main Road (A259)
- Secondary Road
- Minor road
- Parking area

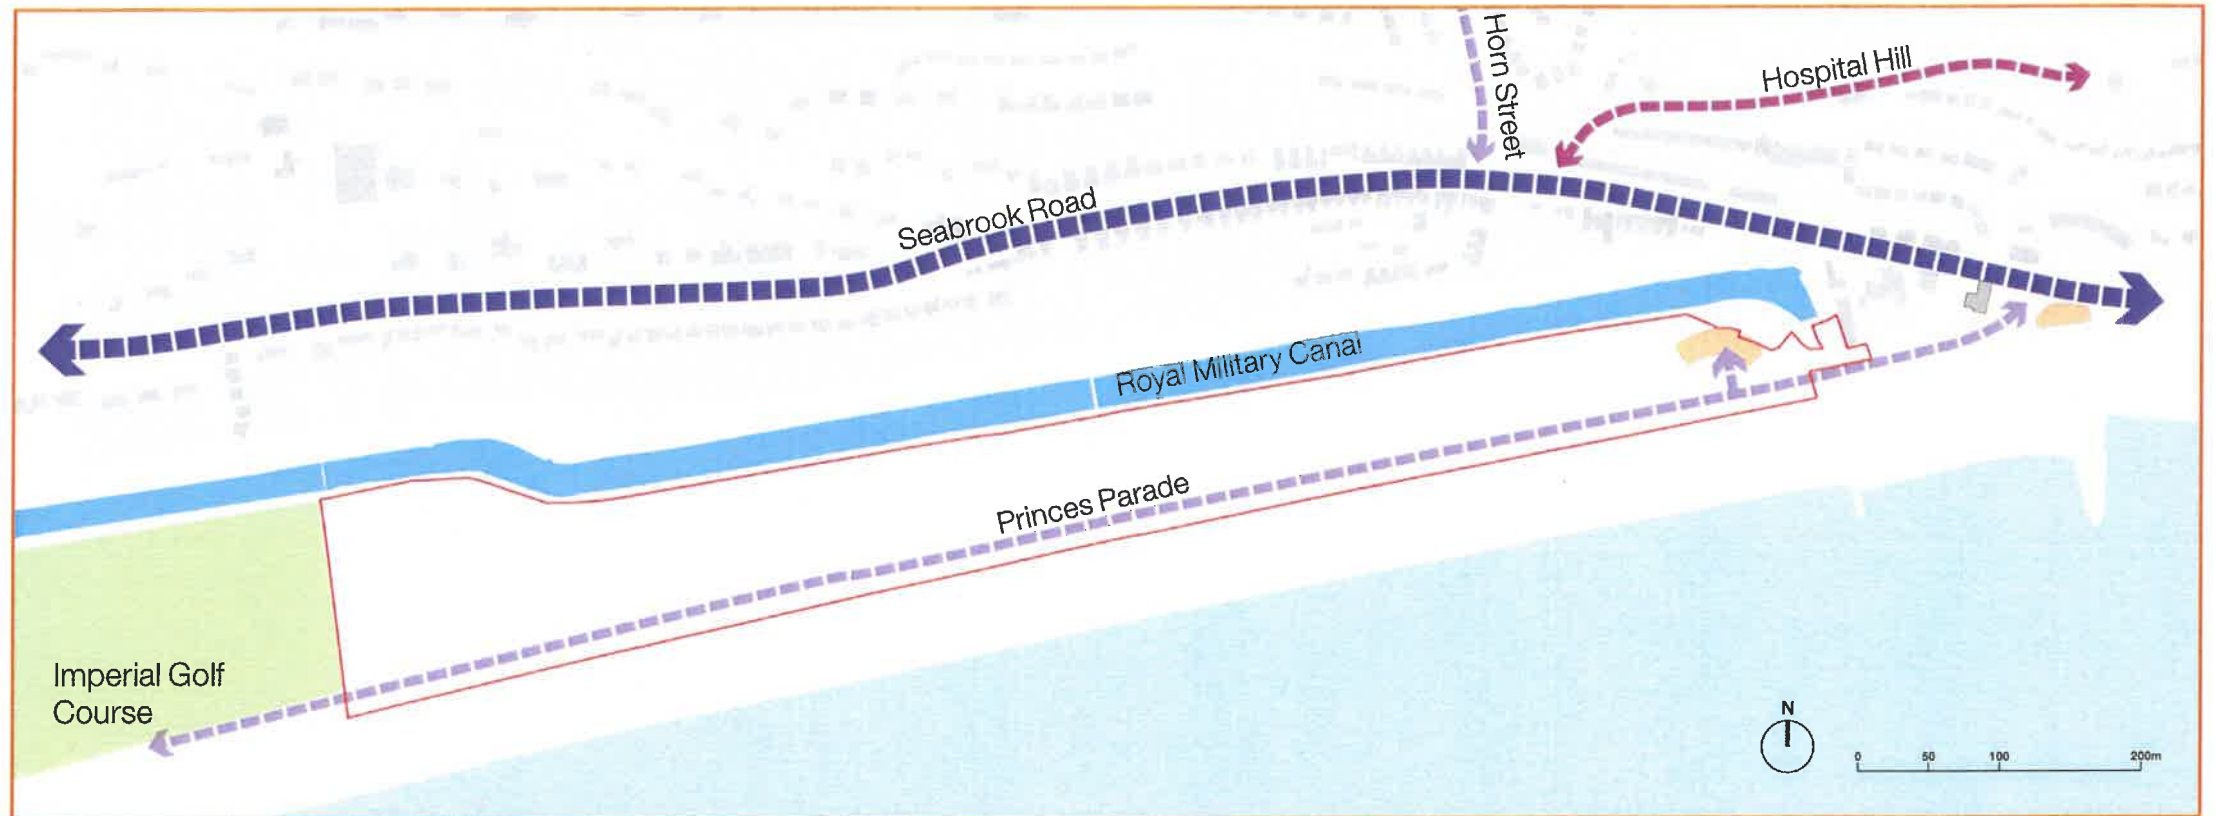


Figure 2.31: Existing Movement patterns - Vehicular



Figure 2.30: Central footbridge looking north

- National Cycle Route 2
- Footpath (National trail)
- Footpath (local)
- Pedestrian crossing points over the canal
- Proposed cycle route (Shepway cycle strategy)

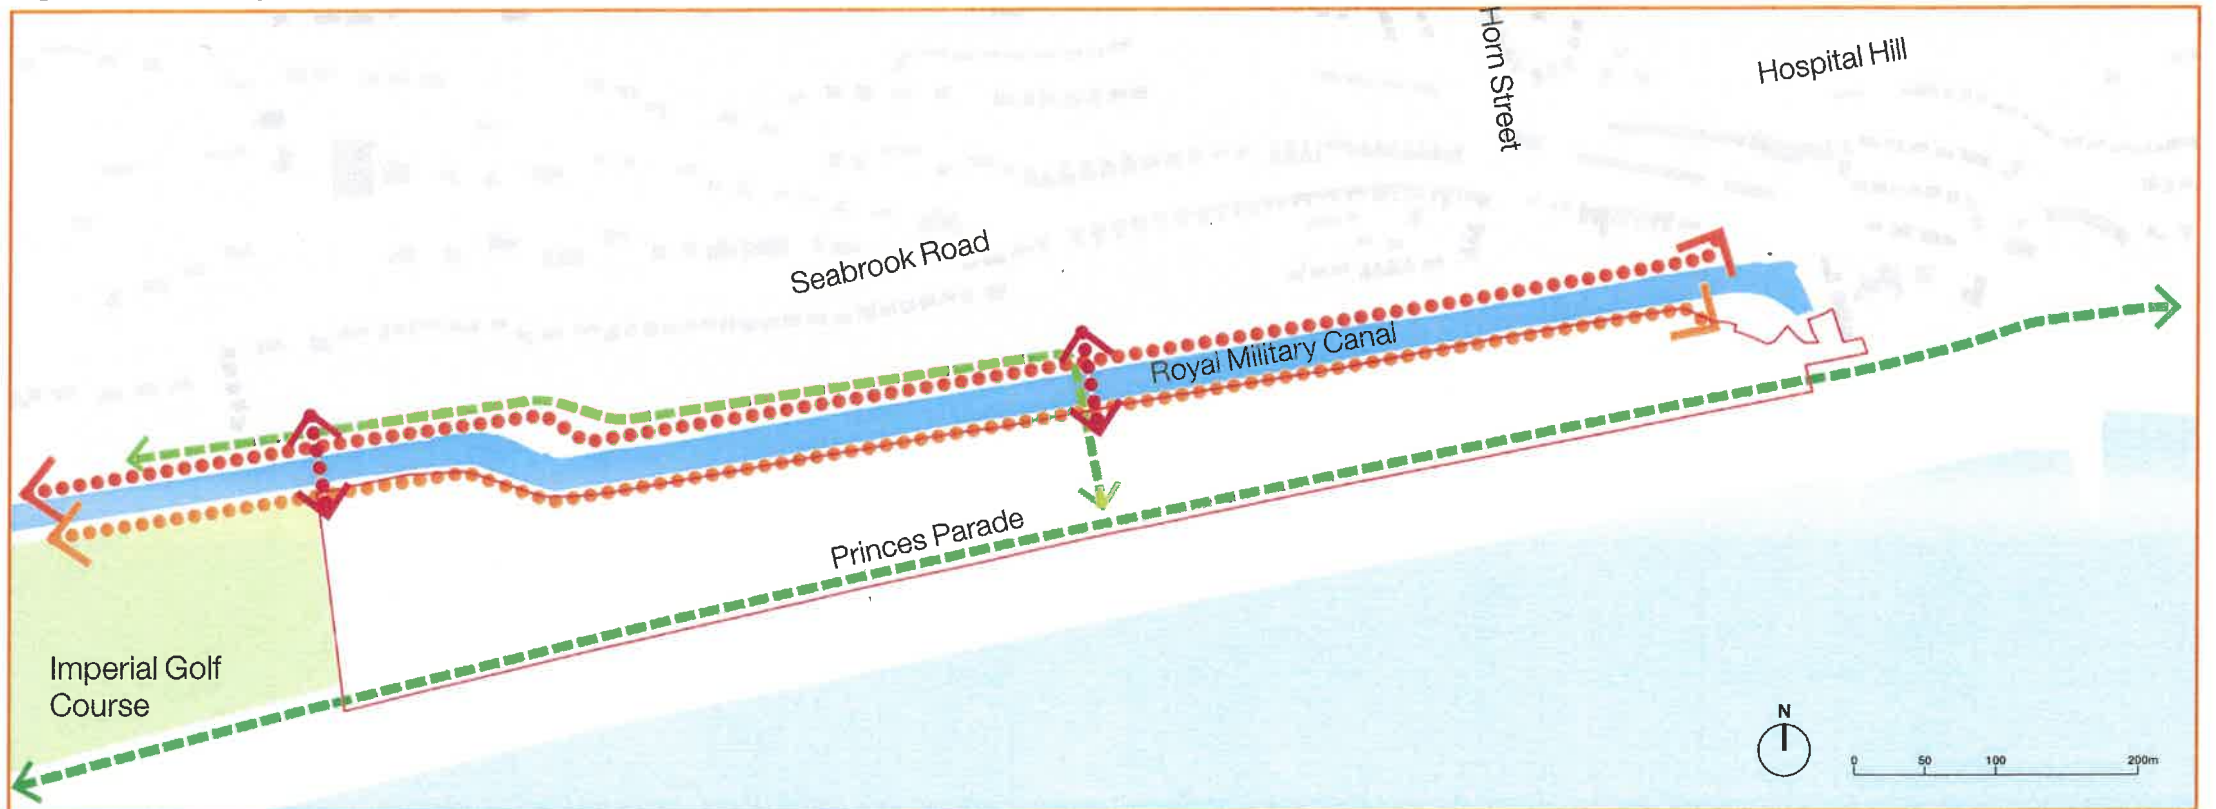


Figure 2.32: Existing Movement patterns - pedestrian and cycle

