


Y19/0257/FH - Otterpool Park planning extent

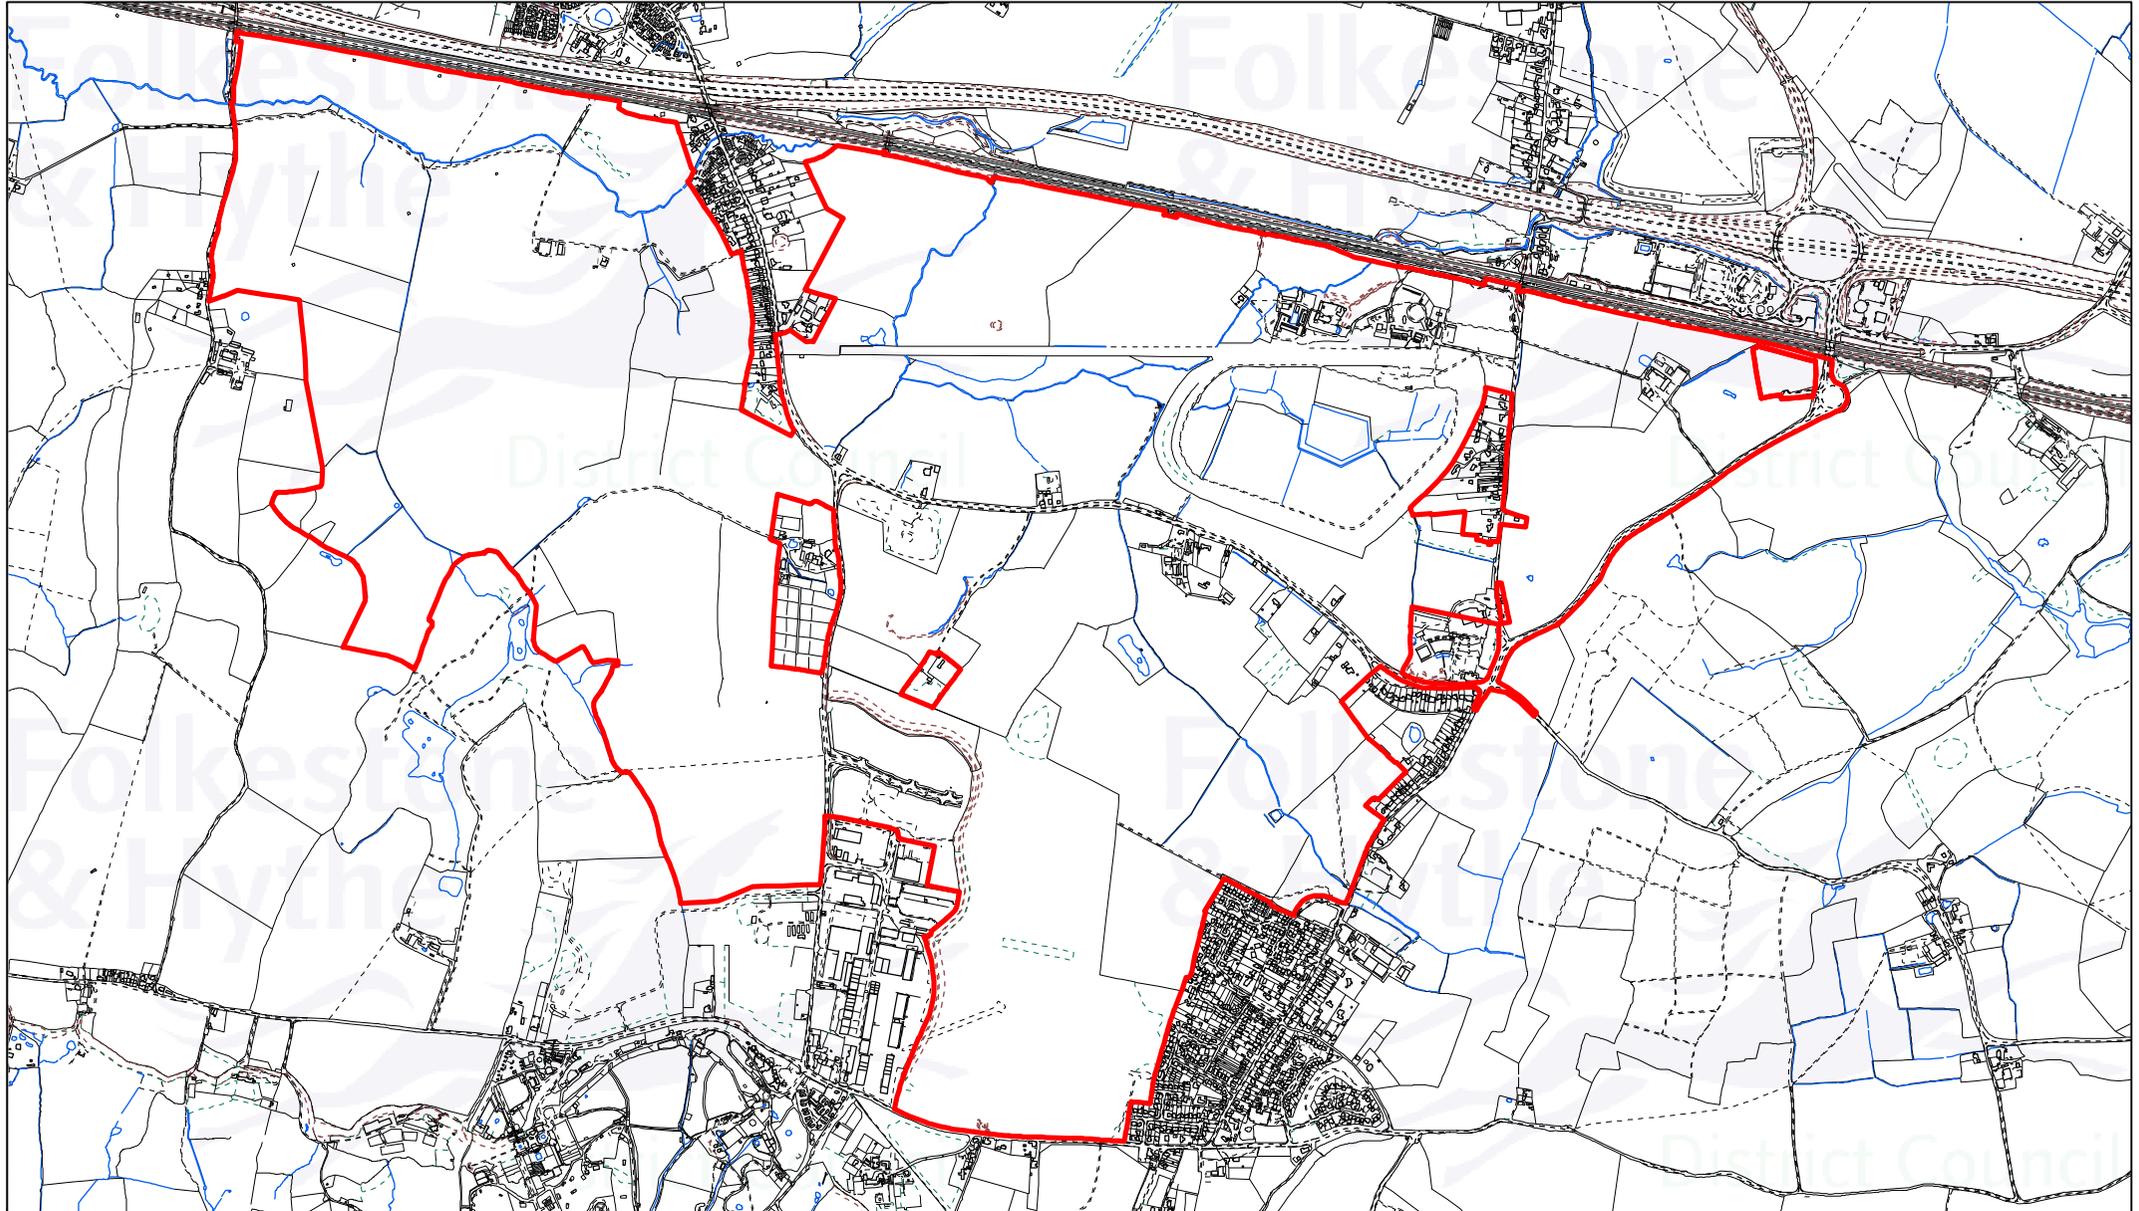

Drawn date:
09 Feb 2023

Drawn by:
Brian Harper

Drawing ref:
1136/COM/LS

Contains Ordnance Survey data
© Crown copyright and database right
Folkestone & Hythe District Council 100019677 - 2023

