


Sandgate Road

Phase 1
Sandgate Road (No Thursday
working)

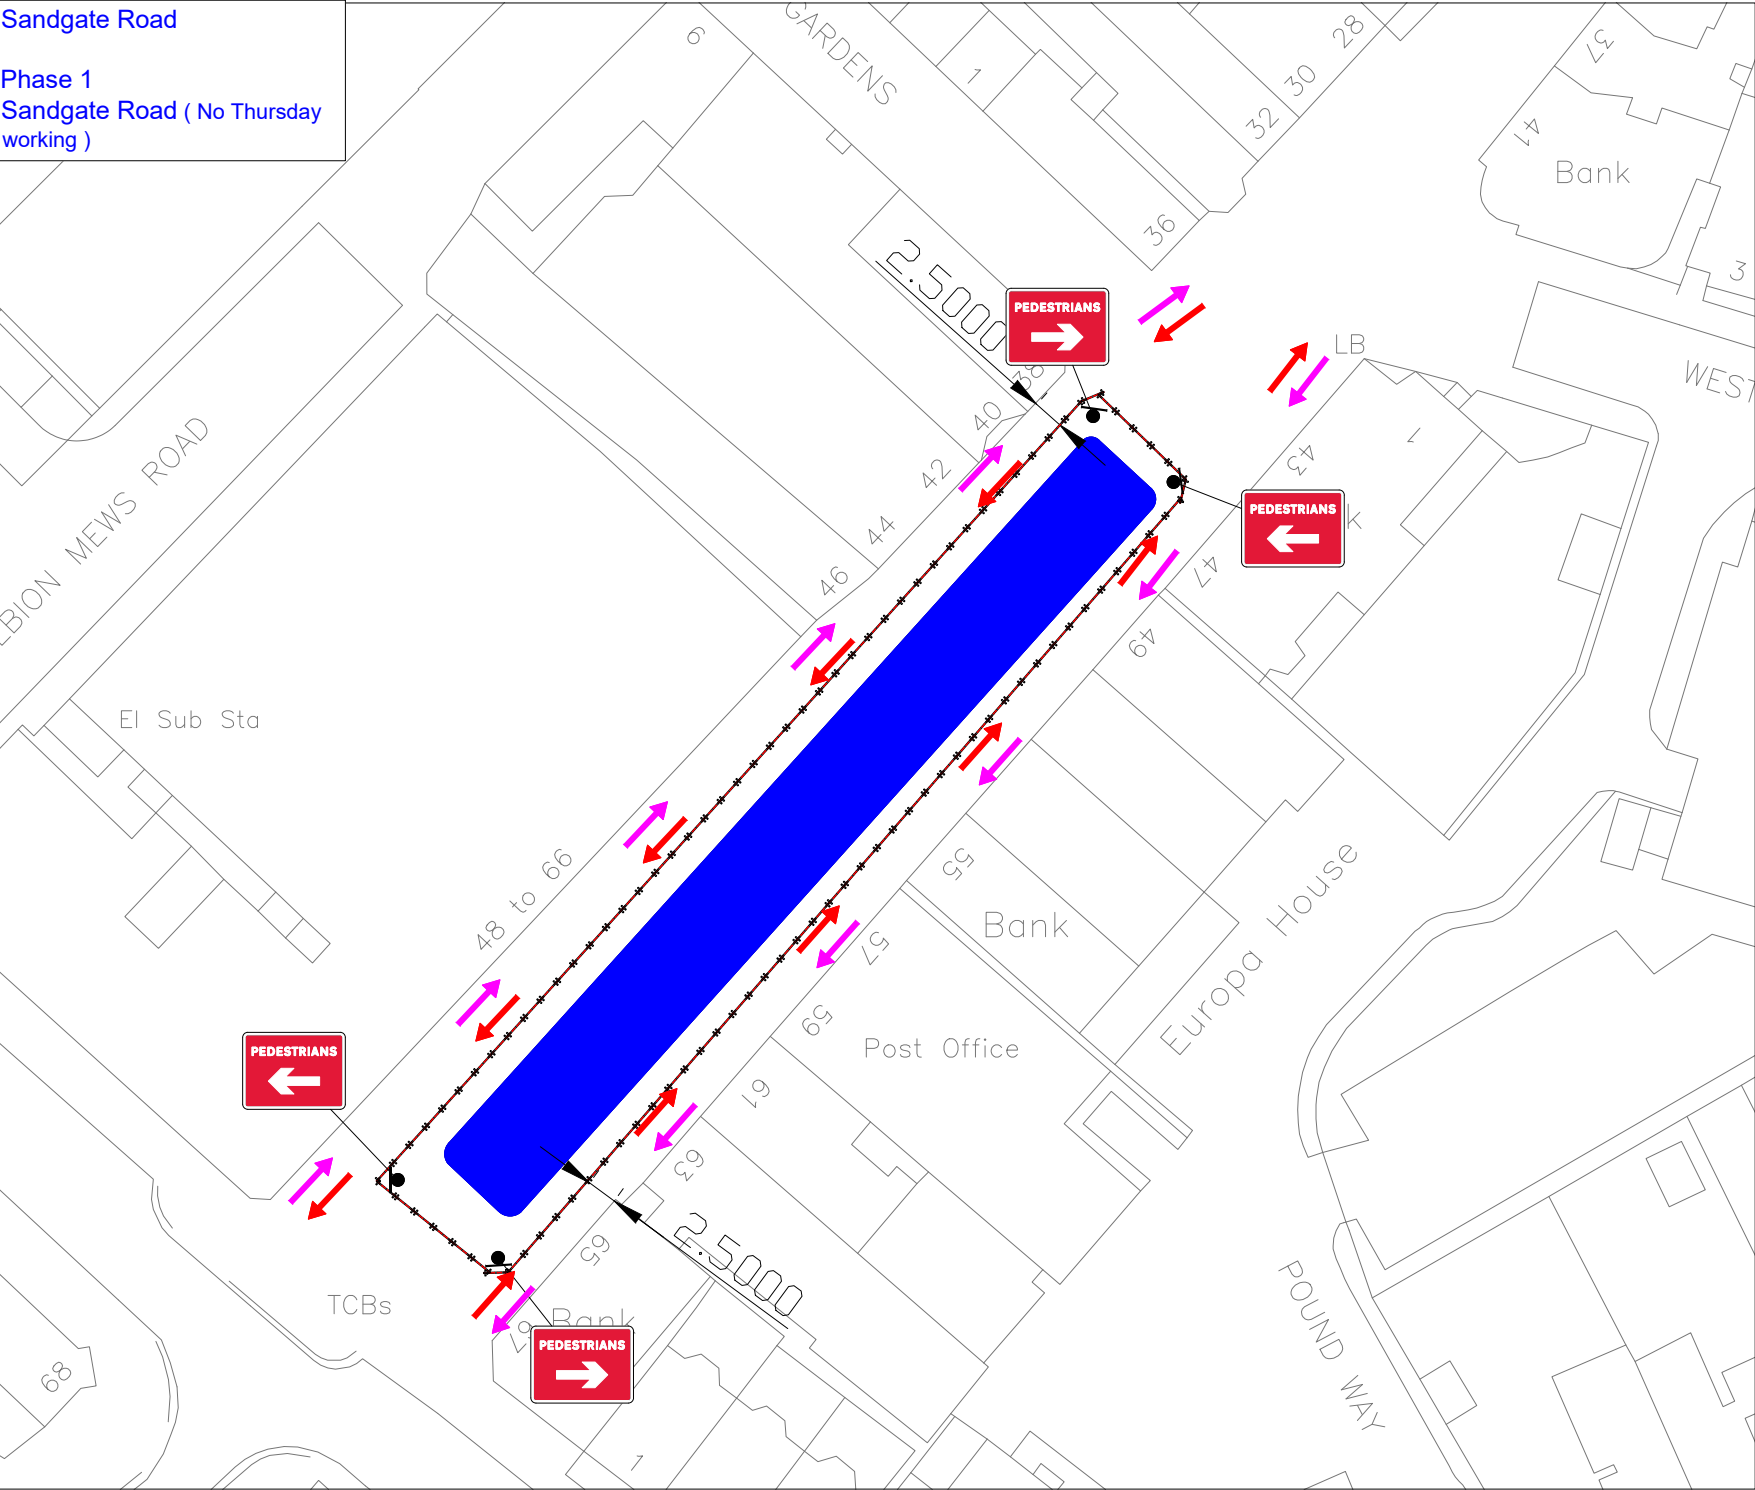

Sapphire House | Clifton Lane | Runcom | Cheshire | WAT 3PP
Office: 01928 751 781 | Fax: 01928 751 602 | Email: admin@batm.co.uk | Web: www.batm.co.uk

DO NOT SCALE FROM THIS DRAWING
All measurements are to centre unless otherwise stated

Signage to be agreed on site.

Traffic Management Notes:

- 1) All temporary traffic management shall be in accordance with Chapter 8 of the Traffic Signs Manual 2016, Traffic Signs Regulations and General Directions 2013 and the Safety at Street Works and Road Works, A Code of Practice, 2013.
- 2) All temporary traffic management locations are indicative to help clarity and are subject to approval from the on site client.
- 3) All carriageway widths to be a minimum of 3.25m wide unless otherwise shown.
- 4) This drawing has been specifically prepared to meet the requirements of the named client and may contain design or innovative features which differ from conventional design standards.
- 5) Upon installation the TM Foreman is responsible for ensuring the design of the traffic management meets the on site requirements, Chapter 8 standards and any modifications as necessary.

Site location:	Sandgate Road, Foord, Folkestone, CT20 1TU	
What 3 Words:	622770 , 135857	Sandgate Road,
Traffic Management:	Pedestrian management	
Authority:	Kent County Council	
Scale	Date	Drawn by
@A3	10/09/2025	SB
DWG no:	4257 - Sandgate Road Pedestrian works	Checked By
Rev:	Description:	ZW

KEY

- Traffic sign
- Traffic cone
- Pedestrian Direction
- Working Space
- Closed safety area
- Pedestrian Barrier

CLIENT

1) ALL SIGNS TO BE MINIMUM 700MM HIGH
2) SIGNS TO BE PROBED AND/OR SECURED USING SANDRINGS
3) ALL CONES TO BE 1M
4) TRAFFIC SIGNS TO BE SET TO VENUE ACTIVATION
5) TRAFFIC SIGNS TO BE SET TO VENUE ACTIVATION
6) TRAFFIC SIGNS TO BE SET TO VENUE ACTIVATION
7) TRAFFIC SIGNS TO BE SET TO VENUE ACTIVATION
8) TRAFFIC SIGNS TO BE SET TO VENUE ACTIVATION