



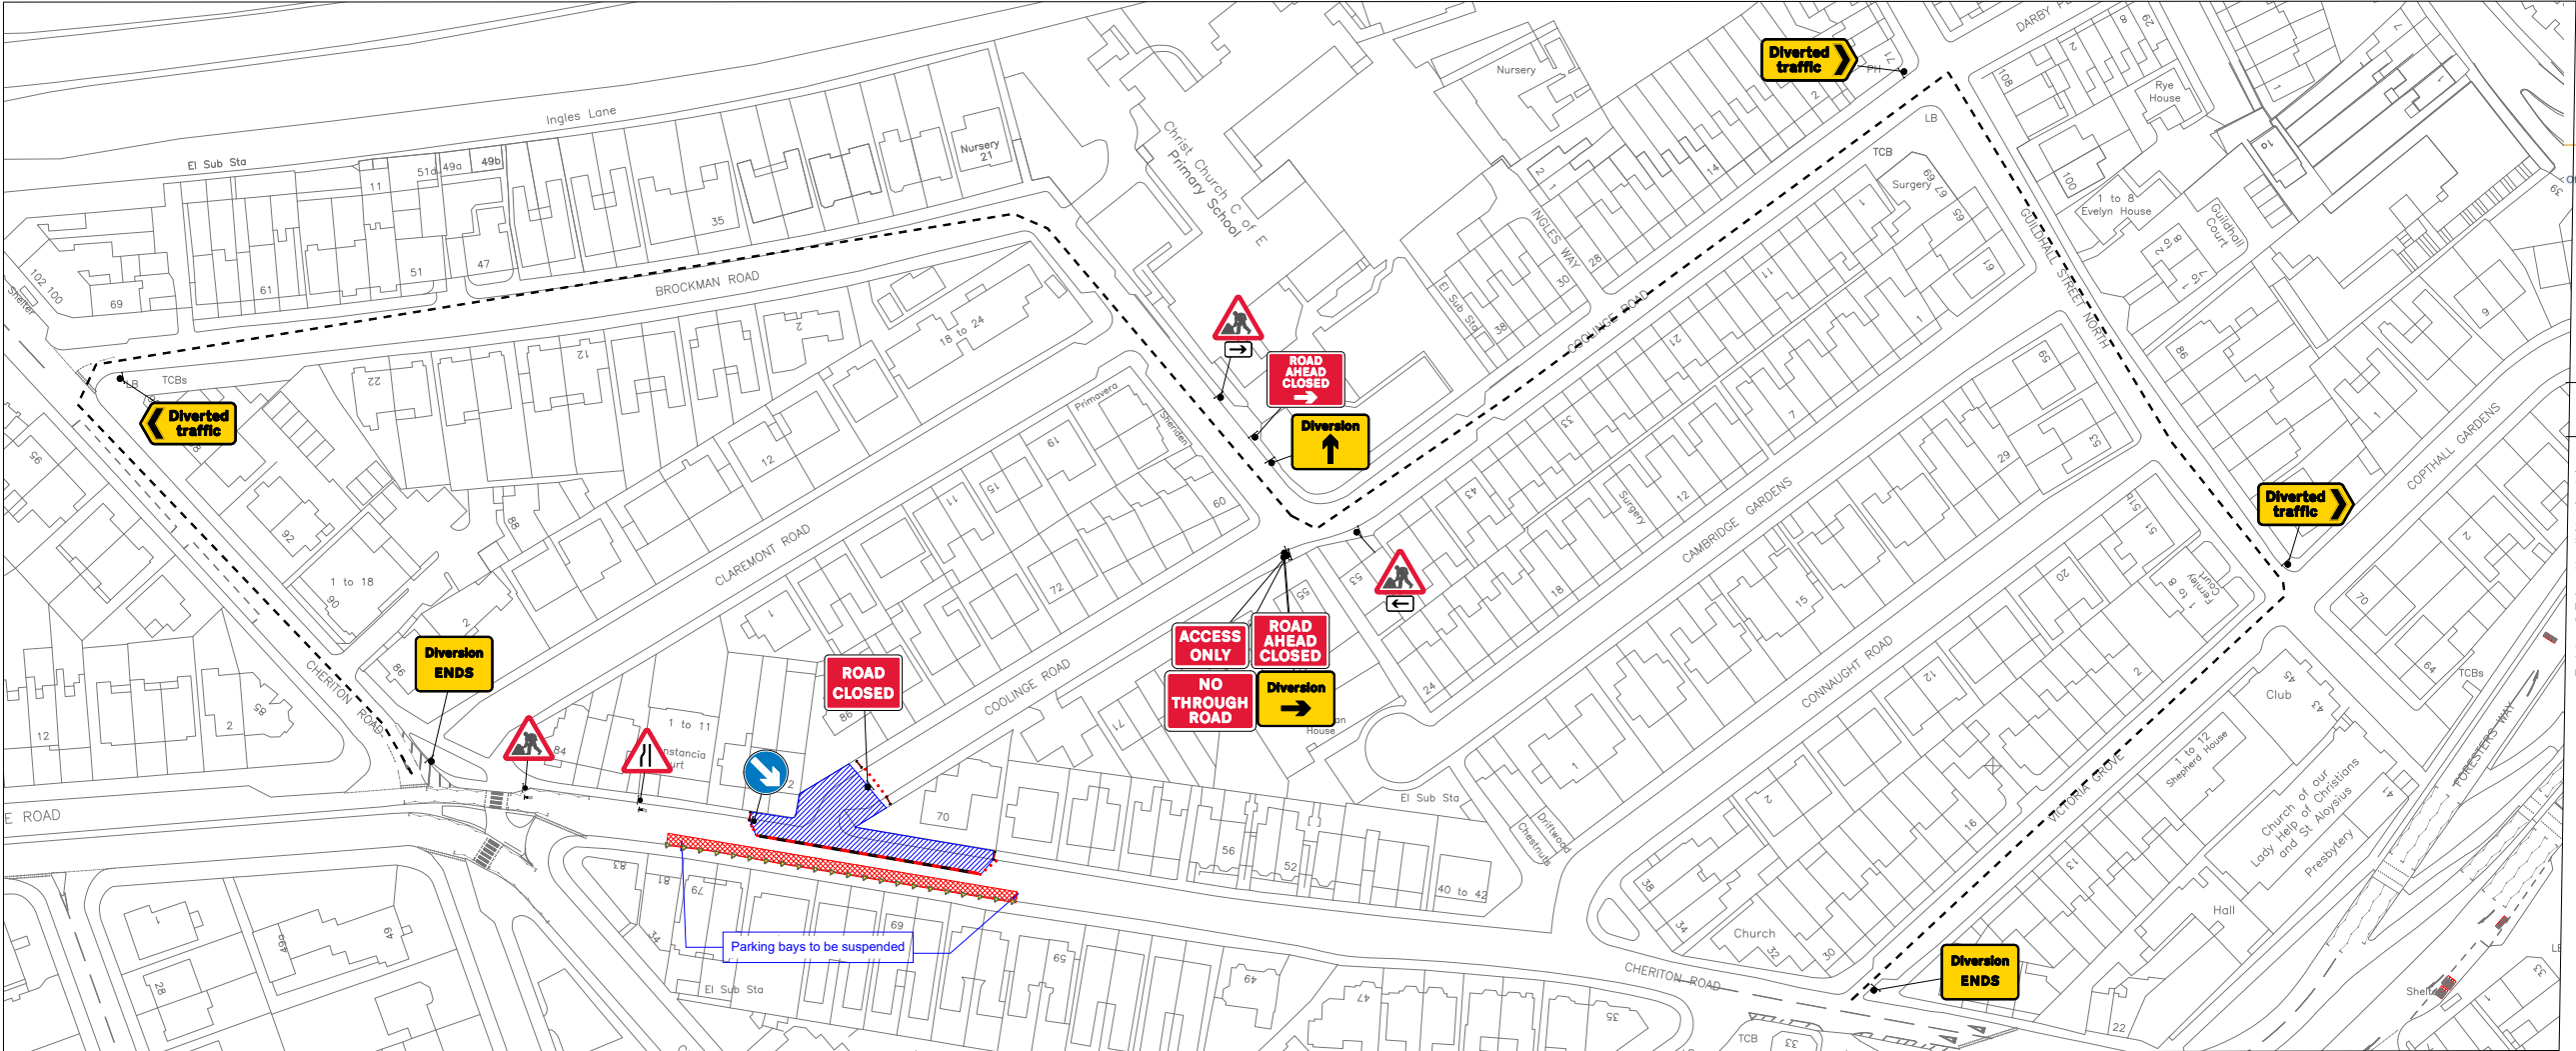

CHERITON ROAD (MIDDLE)

Phase 1A – New drainage works

Cheriton Road narrowed but capacity unaffected. End of Cooling Road closed with traffic diverted via Brockman Road/Guildhall Rd North. Approx 10 parking spaces opposite the working area suspended, migrated along the road as works progress. Bespoke access/delivery arrangements for adjacent properties throughout

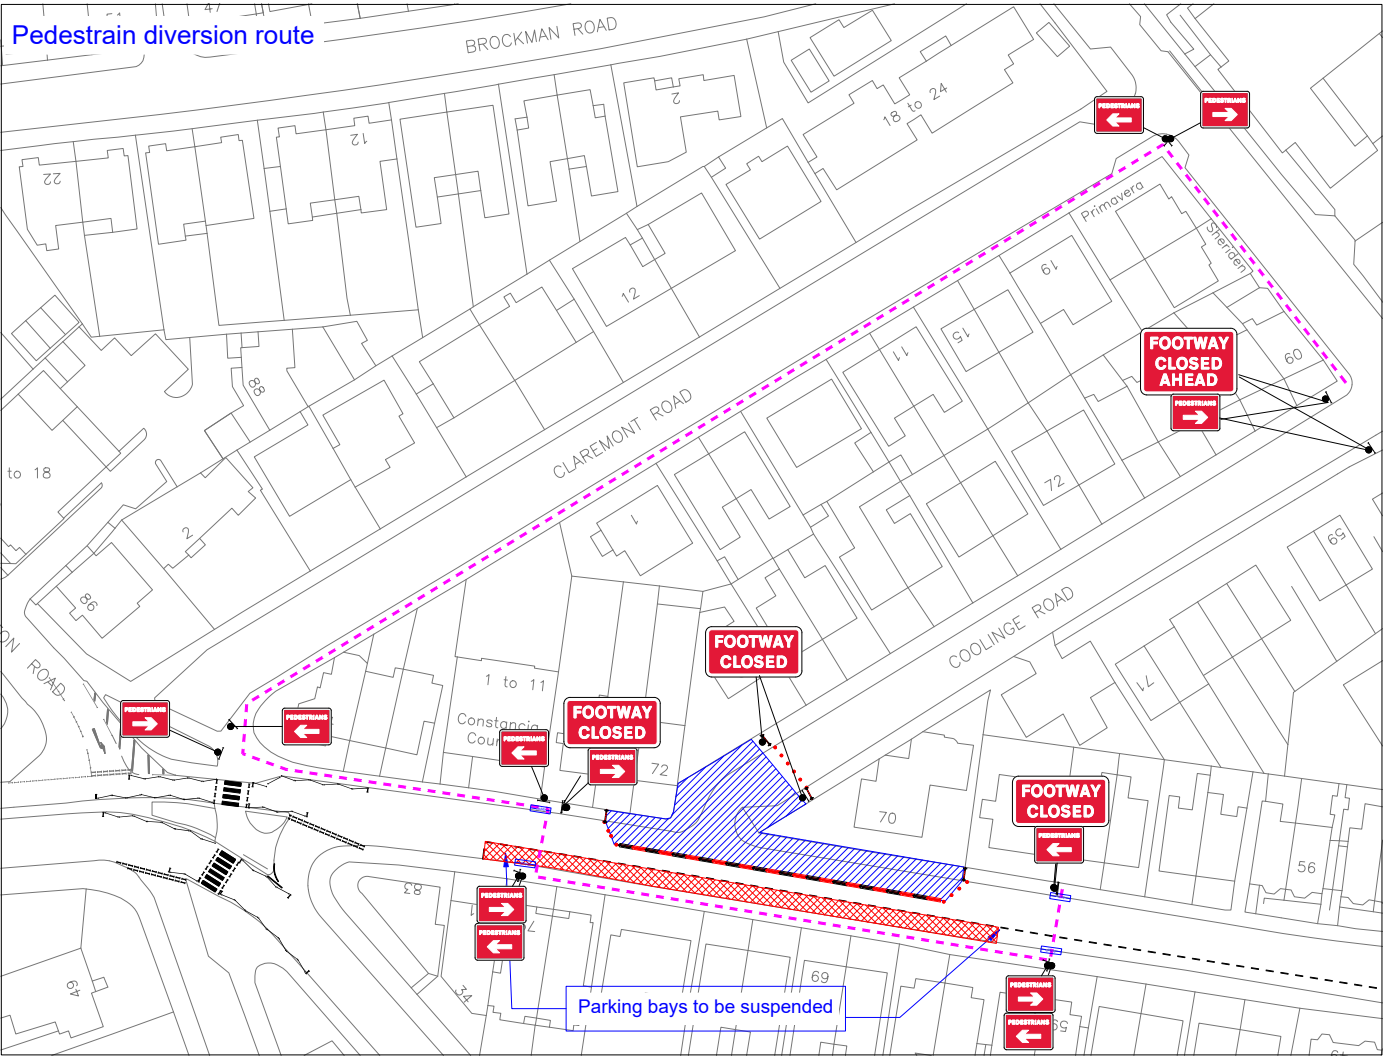

Suppliers House | Clifton Lane | Runcorn | Cheshire | WA7 3FP
Office: 01928 751 761 | Fax: 01928 751 602 | Email: admin@batml.co.uk | Web: www.batml.co.uk

DO NOT SCALE FROM THIS DRAWING.
All measurements are in meters unless otherwise stated.

Signage to be agreed on site

Traffic Management Notes:

- 1) All temporary traffic management shall be in accordance with Chapter 8 of the Traffic Signs Manual 2016, Traffic Signs Regulations and General Directions 2013 and the Safety at Street Works and Road Works, A Code of Practice, 2013.
- 2) All temporary traffic management locations are indicative to help clarity and are subject to approval from the on site client.
- 3) All carriageway widths to be a minimum of 3.25m wide unless otherwise shown.
- 4) This drawing has been specifically prepared to meet the requirements of the named client and may contain design or innovative features which differ from conventional design standards.
- 5) Upon installation the TM Foreman is responsible for ensuring the design of the traffic management meets the on site requirements, Chapter 8 standards and any modifications as necessary.

Site location:	Cheriton Road, Foord, Folkestone, Kent, CT20 1DF	
What 3 Words:	organist prom.spindles	Phase 1A
Traffic Management:	Road Closure & Diversion route	
Authority:	Kent County Council	
Scale:	Date	Drawn by
@A3	22/05/2025	SB
DWG no:	PHASE 1A- 4257 - Cheriton Road (middle) – New Drainage Works	Checked By
Rev:	Description:	ZW

KEY

- Traffic sign
- Traffic cone
- Diversion route
- Closure area
- Pedestrian Barrier
- Temporary refuse island
- Kerb hopper
- No waiting cone
- Roadside barrier

1) ALL SIGNS TO BE MINIMUM 750MM HIGH
2) SIGNS TO BE FREESTANDING SECURED USING SANDRAGS
3) ALL CONES TO BE 1M ACTIVATION
4) TEMPORARY RAMPERS TO BE INSTALLED WHERE PEDESTRIANS CROSS ONTO ROAD

CLIENT

- ROAD CLOSURE**
- 1 All traffic signs shall comply with Chapter 8 of the Traffic Signs Manual
 - 2 All traffic management equipment shall be provided by the Contractor, unless otherwise specified.
 - 3 All signs shall be positioned so as not to be obscured by any other objects and shall not obstruct any other sign, permanent or temporary as much as is reasonably practicable.
 - 4 All traffic signs shall meet the reflectorisation requirements of BS 873 : Part 6 : 1983, Table 1.
 - 5 Works Access/Egress to be positioned to suit ongoing works.