


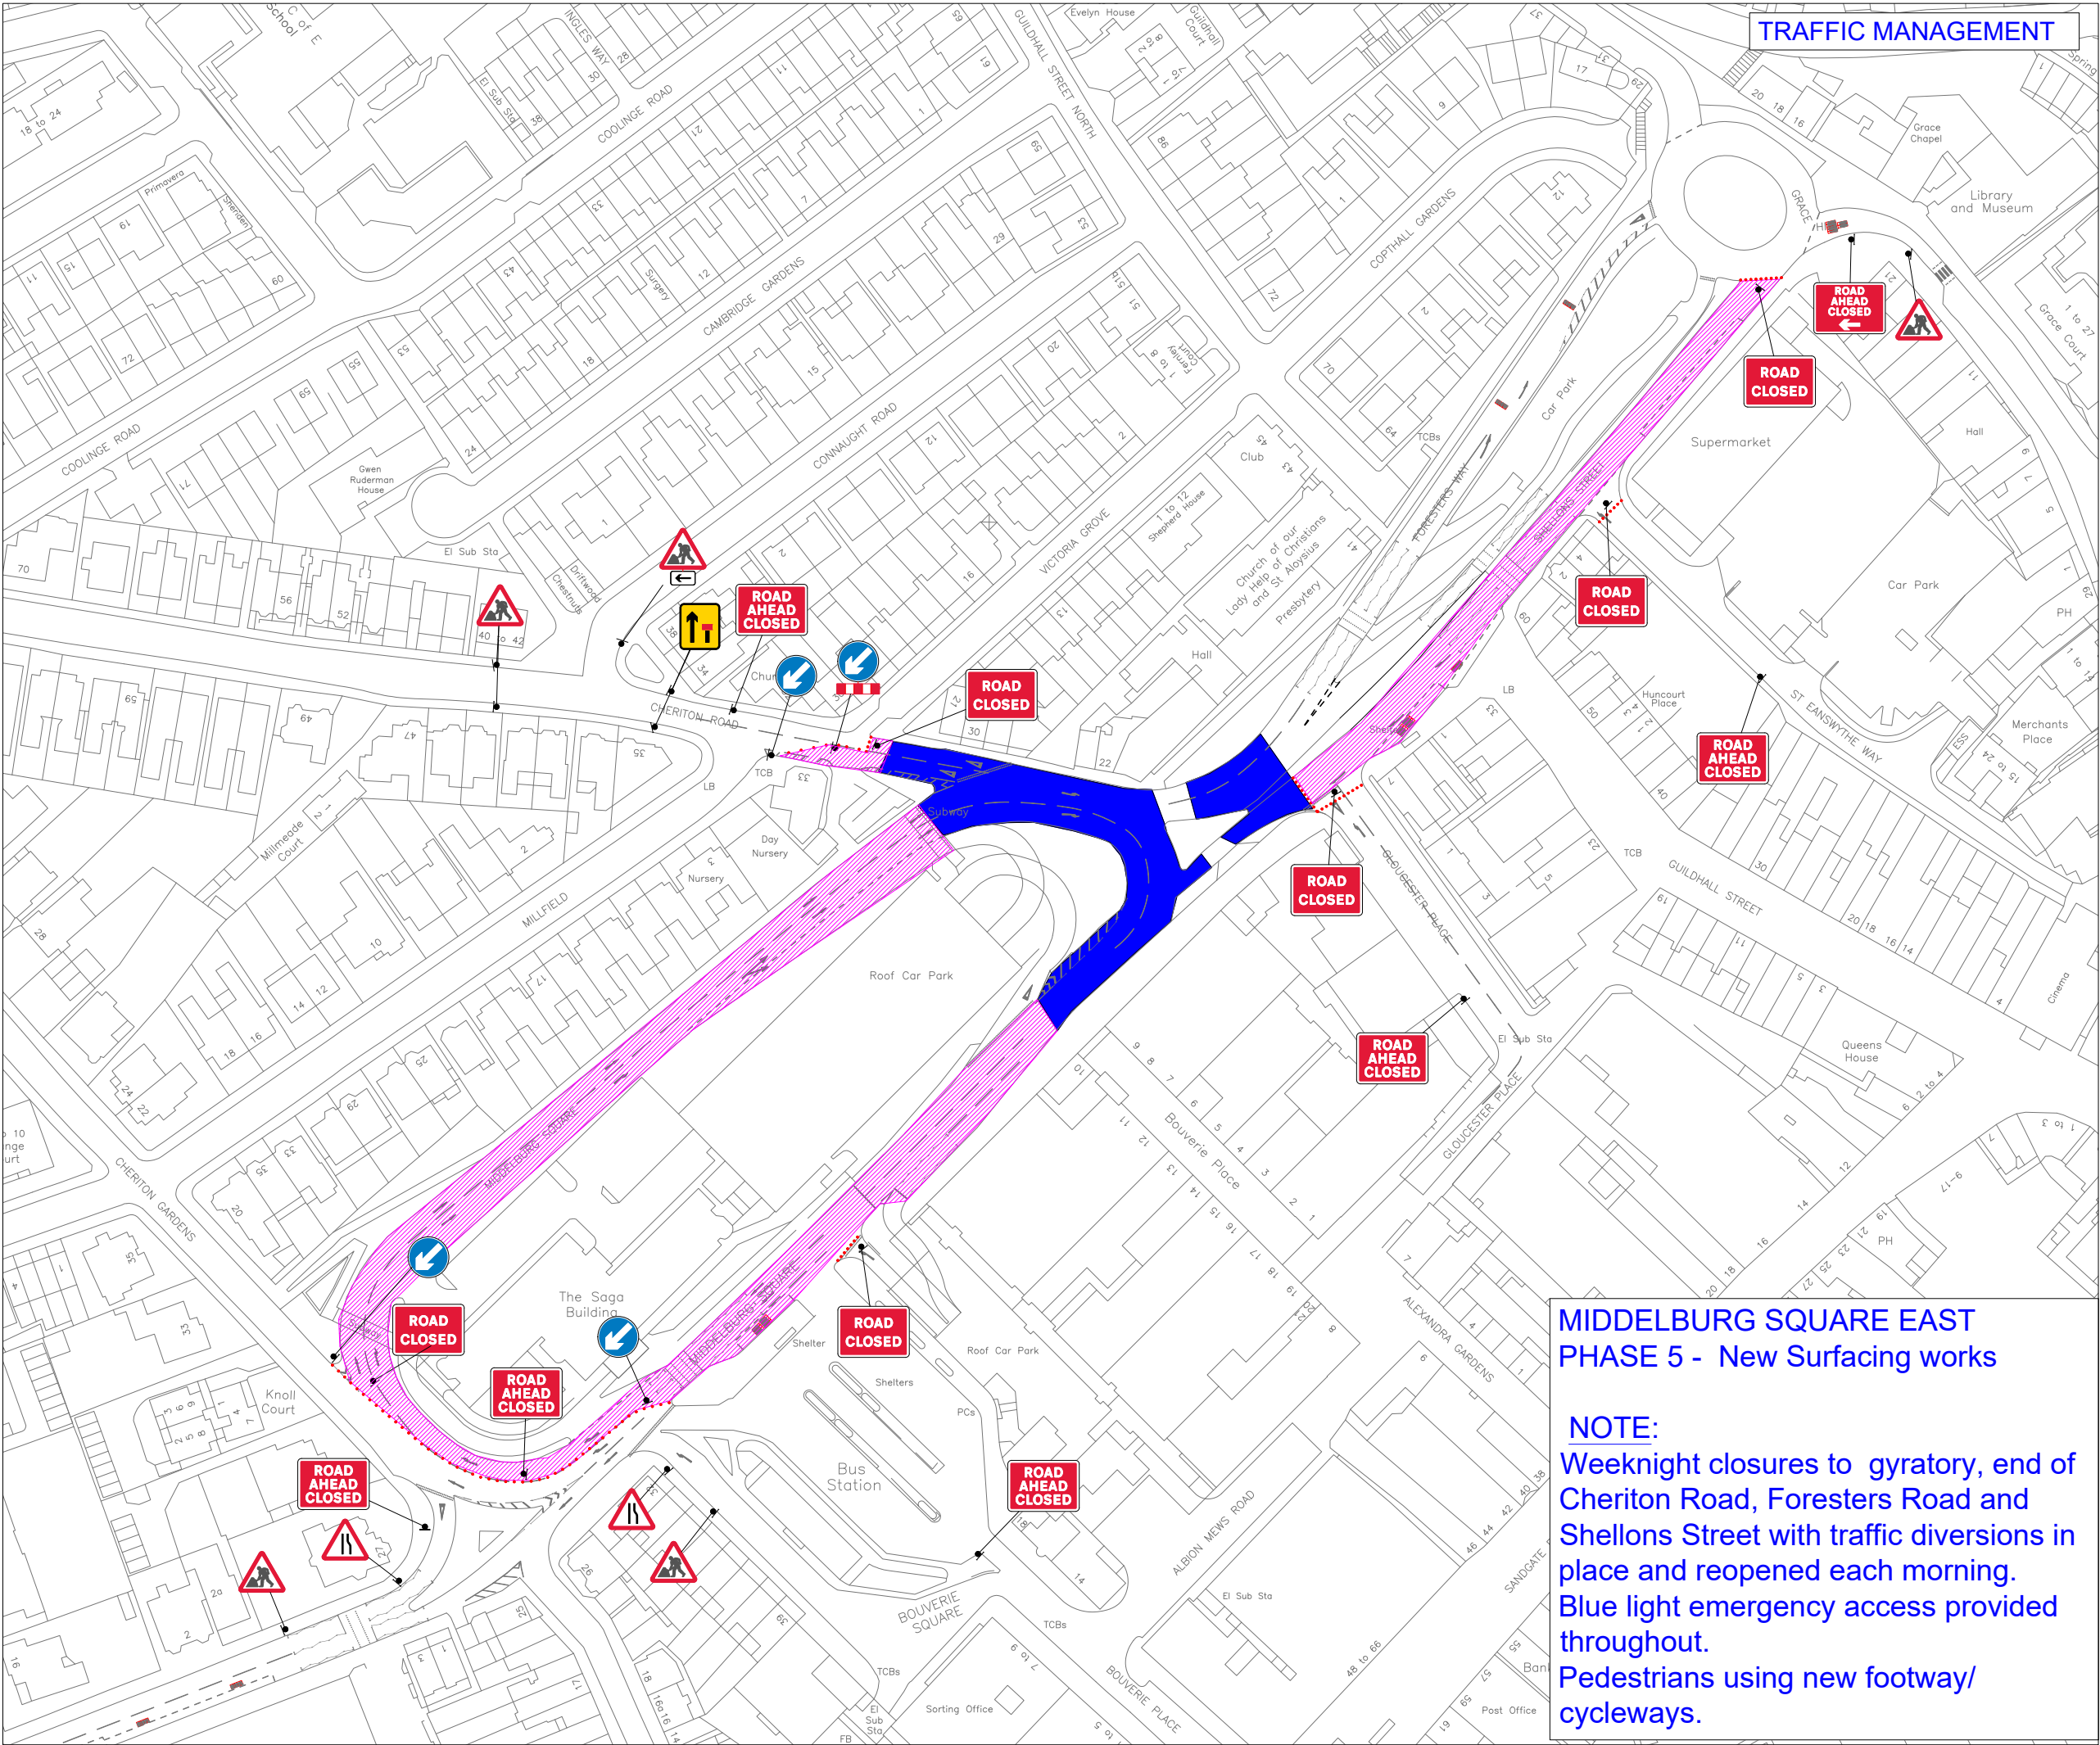

MIDDELBURG SQUARE EAST PHASE 5 - New Surfacing works

NOTE:
Weeknight closures to gyratory, end of Cherton Road, Foresters Road and Shellons Street with traffic diversions in place and reopened each morning. Blue light emergency access provided throughout. Pedestrians using new footway/cycleways.

TRAFFIC MANAGEMENT

Sapphire House | Clifton Lane | Runcorn | Cheshire | WA7 3FP
Office: 01928 751 761 | Fax: 01928 751 602 | Email: admin@batml.co.uk | Web: www.batml.co.uk

LANTRA AWARDS
national highway sector schools

NHS
national highway sector schools

constructionline
Accredited Contractor

ISO 9001
Registered Quality Management

DO NOT SCALE FROM THIS DRAWING.
All measurements are in meters unless otherwise stated.

Signage to be agreed on site

Traffic Management Notes:

1) All temporary traffic management shall be in accordance with Chapter 8 of the Traffic Signs Manual 2016, Traffic Signs Regulations and General Directions 2013 and the Safety at Street Works and Road Works, A Code of Practice, 2013.

2) All temporary traffic management locations are indicative to help clarity and are subject to approval from the on site client.

3) All carriageway widths to be a minimum of 3.25m wide unless otherwise shown.

4) This drawing has been specifically prepared to meet the requirements of the named client and may contain design or innovative features which differ from conventional design standards.

5) Upon installation the TM Foreman is responsible for ensuring the design of the traffic management meets the on site requirements, Chapter 8 standards and any modifications as necessary.

Site location:
Middelburg Square, Foord, Folkestone, CT20 1BU

What 3 Words:
connector.inkjet.discloses Phase 5

Traffic Management:
Road Closure

Authority:
Kent County Council

Scale:
Date Drawn by

@A3
SB

DWG no:
PHASE 5 - 4257 - MIDDELBURG SQ EAST - New Surfacing Works R1 Checked By

Rev:
Description: ZW

01
Change works area

KEY

- 1) ALL SIGNS TO BE MINIMUM 750MM HIGH
- 2) SIGNS TO BE PRESTANDING SECURED USING SANDBAGS
- 3) ALL CONES TO BE 1M
- 4) TRAFFIC SIGNALS TO BE SET TO VEHICLE ACTIVATION
- 5) TEMPORARY RAMP TO BE INSTALLED WHERE PEDESTRIANS CROSS ONTO ROAD

CLIENT

ROAD CLOSURE

- 1 All traffic signs shall comply with Chapter 8 of the Traffic Signs Manual
- 2 All traffic management equipment shall be provided by the Contractor, unless otherwise specified.
- 3 All signs shall be positioned so as not to be obscured by any other objects and shall not obstruct any other sign, permanent or temporary as much as is reasonably practicable.
- 4 All traffic signs shall meet the reflectorisation requirements of BS 873 : Part 6 : 1983, Table 1.
- 5 Works Access/Egress to be positioned to suit ongoing works.

For diversion route please refer to dwg:- PHASE 5 - 4257 - MIDDELBURG SQ EAST - New Surfacing Works (DIV)

drawing to be read in conjunction with dwg:- PHASE 5 - 4257 - MIDDELBURG SQ EAST - New Surfacing Works (DIV)