


# East Street, Folkestone

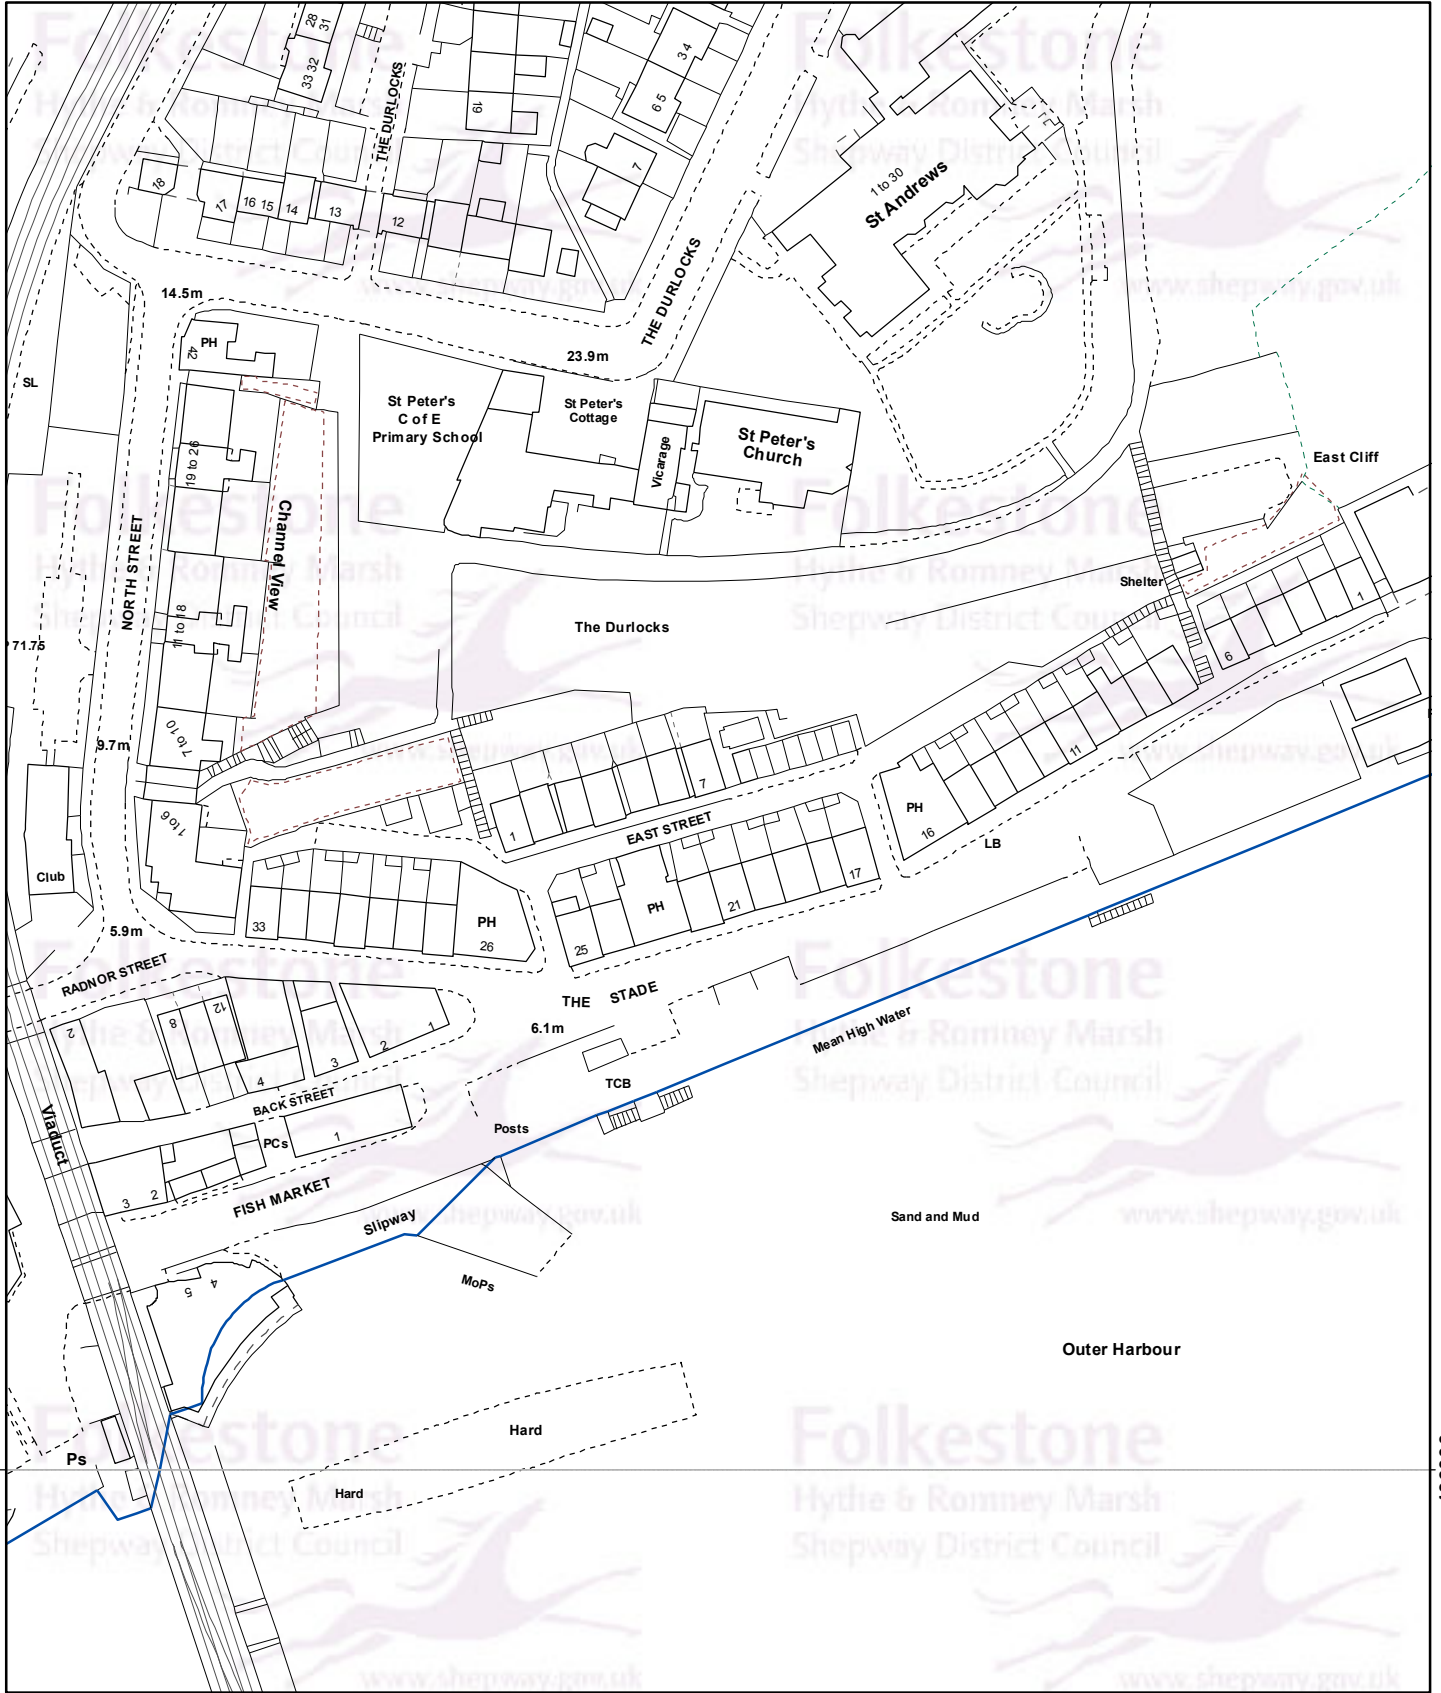


Drawn date:  
15 Feb 2017

Drawn by:  
Brian Harper

Drawing ref.  
2336/HE/DP

Contains Ordnance Survey data  
© Crown copyright and database right  
Shepway District Council 100019677 - 2017

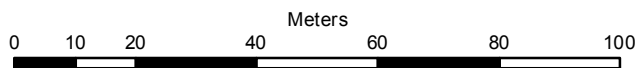

Drawn at 1:1,250 on A4