


Application Y17/1370/SH  
17 Sandgate High Street, Sandgate, Kent, CT20 3BD

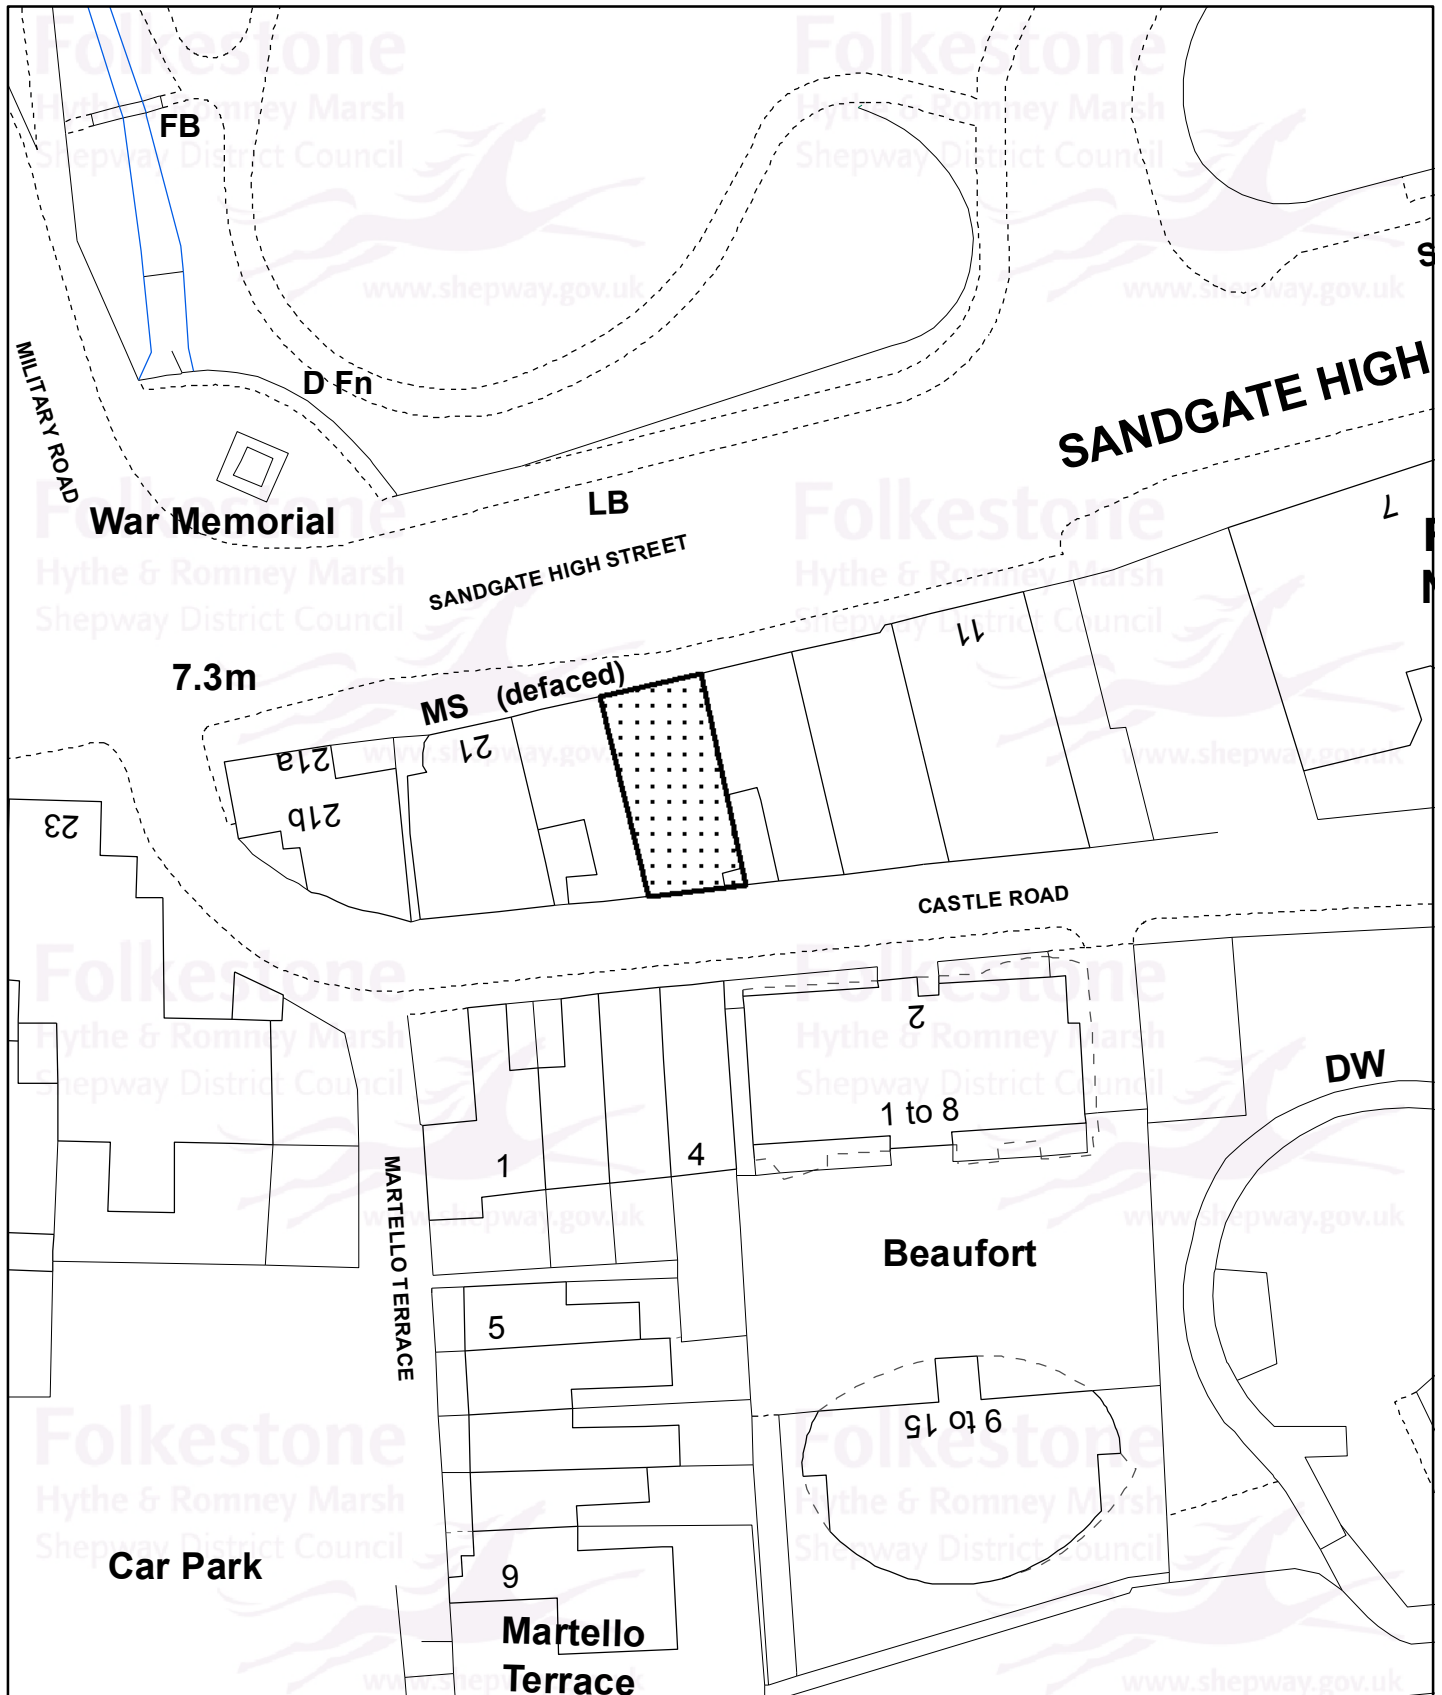


Drawn date:  
08 Dec 2017

Drawn by:  
Brian Harper

Drawing ref:  
2035/DMT/CD

Contains Ordnance Survey data  
© Crown copyright and database right  
Shepway District Council 100019677 - 2017

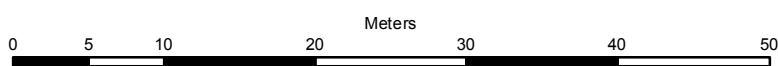

**Folkestone**  
Hythe & Romney Marsh  
Shepway District Council



Drawn at 1:500 on A4