

Notes


- 1. Do not scale
- 2. Dimensions are in millimetres unless stated otherwise

Contains Ordnance Survey data © Crown copyright and database right 2018 Folkestone & Hythe District Council 100019677



SSSI

DRAFT

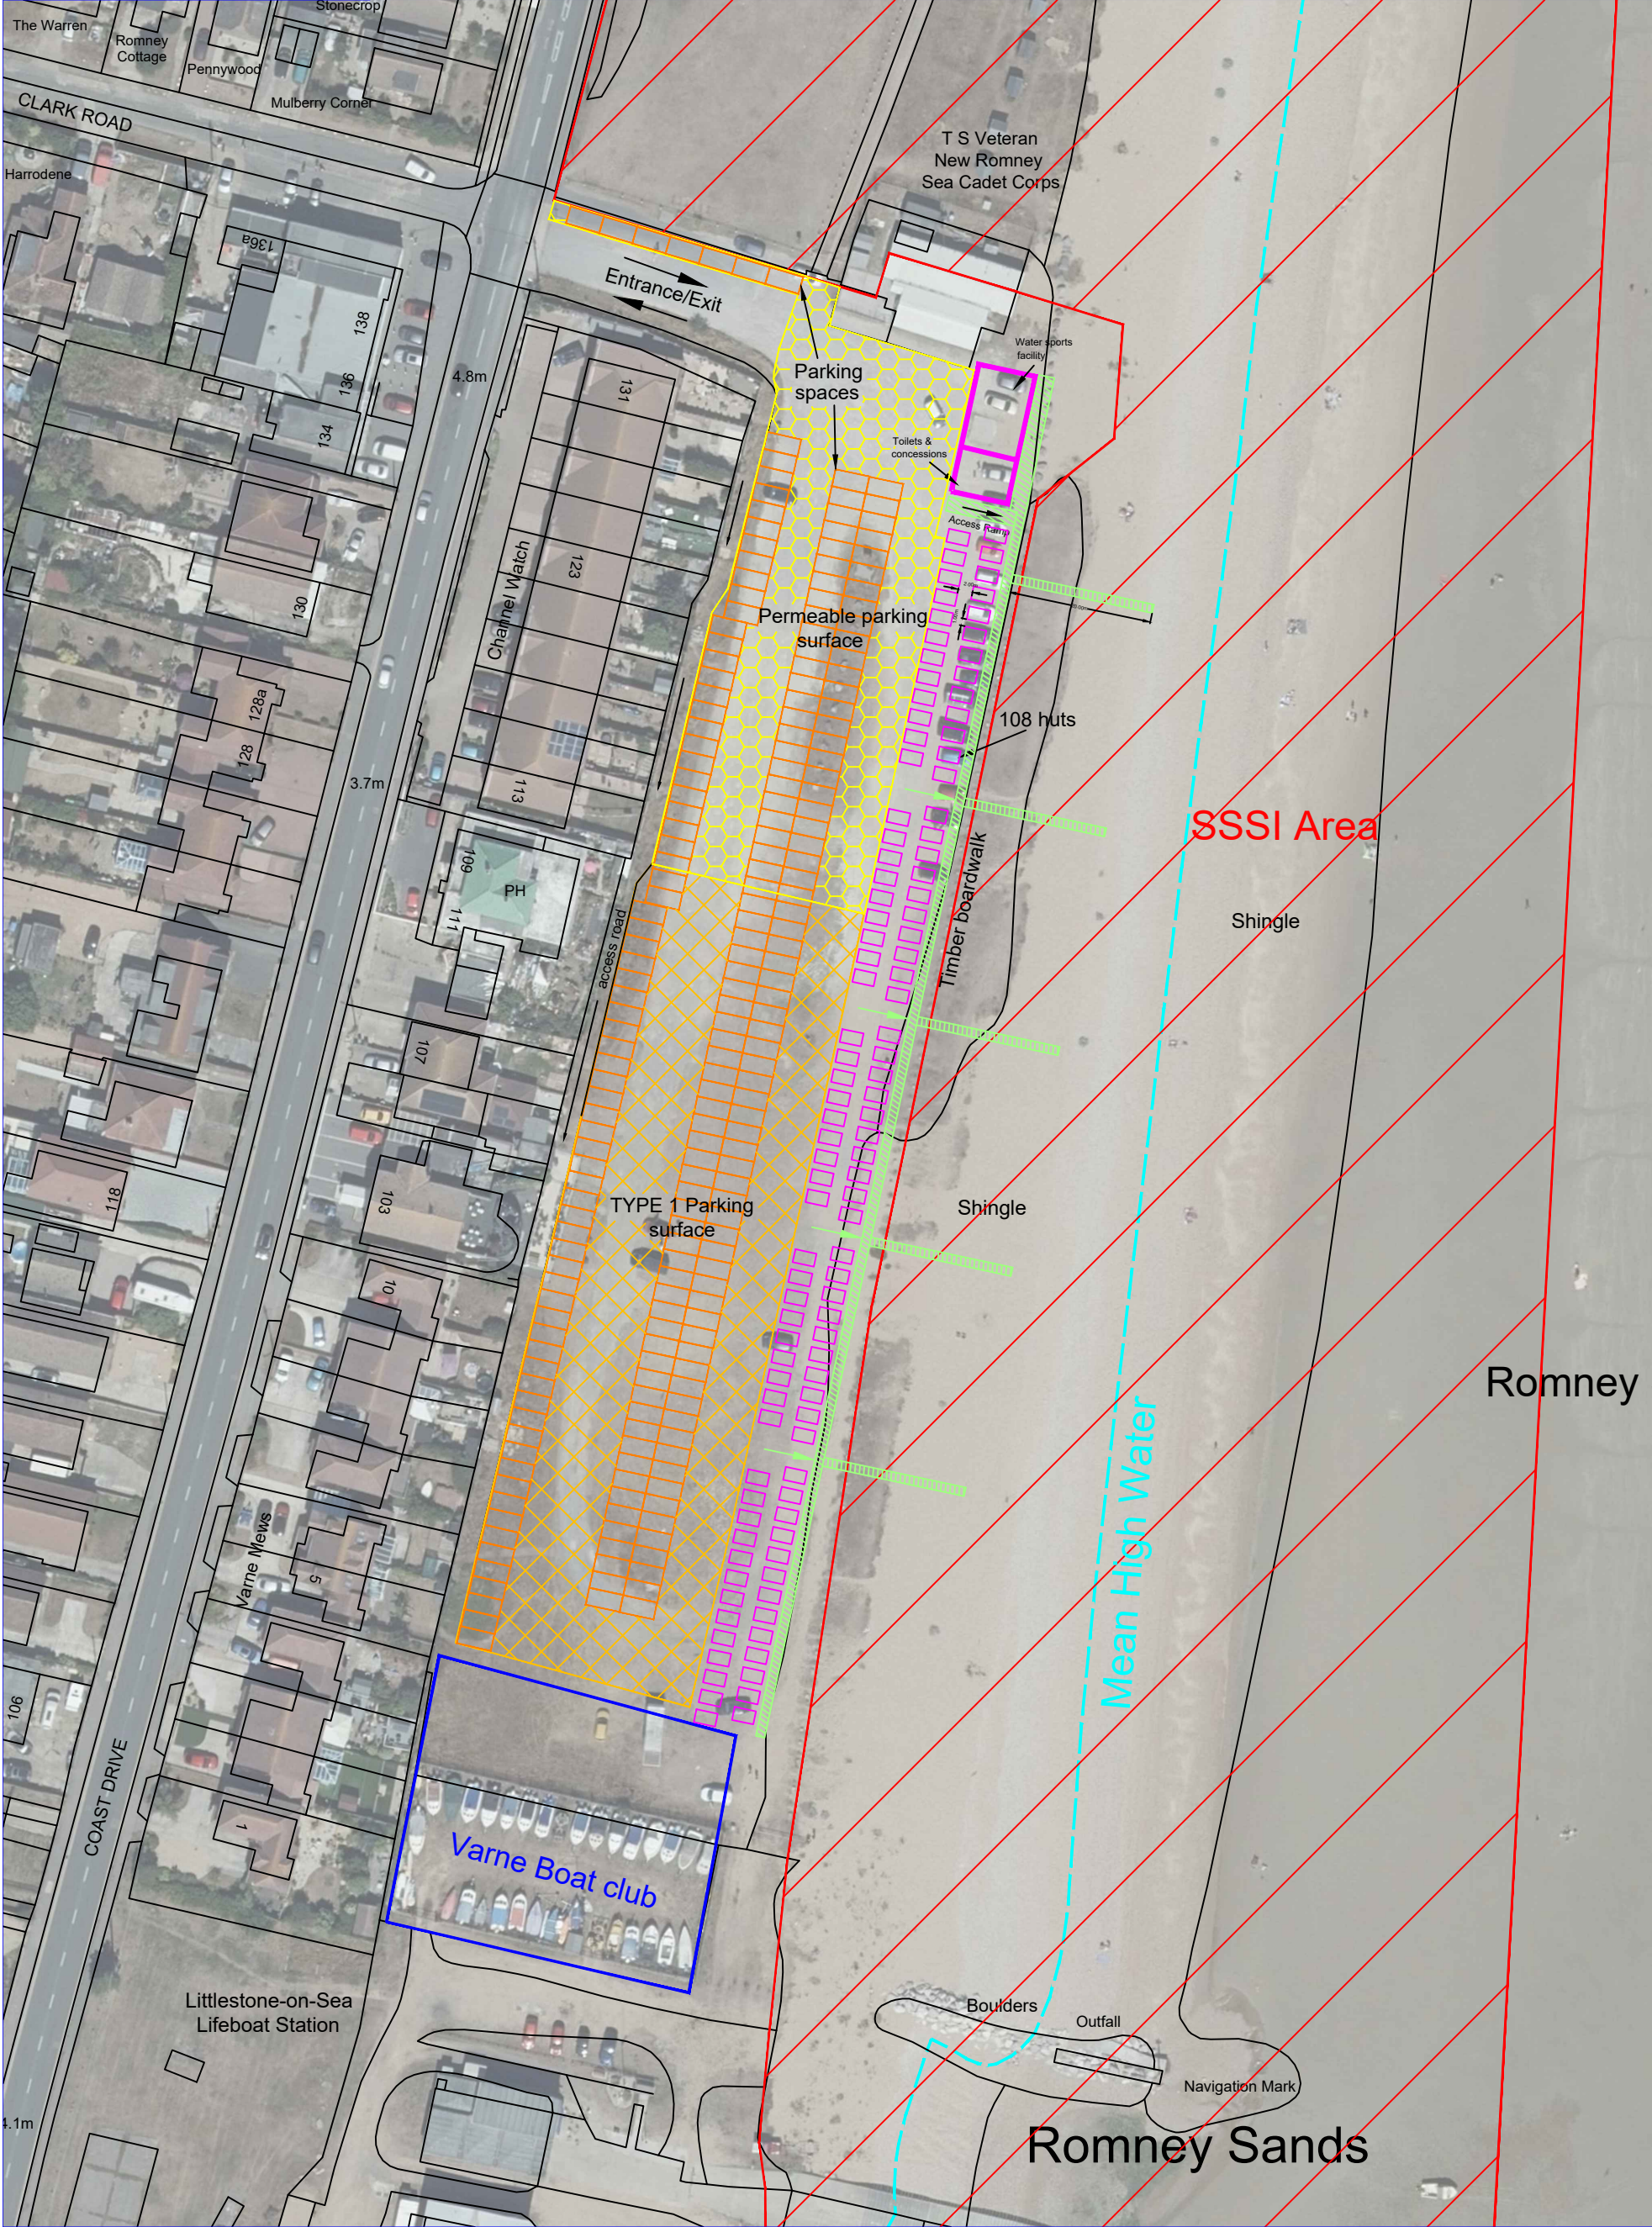

ORIGINAL DRAWING SIZE A3

Drawn: RK	Checked:	Date: 04/06/2021	Rev
Scale NTS	Drawing Number		

REV	DESCRIPTION	DATE	BY	CHKD



Drawing Title
Beach Hut Options Rev2

Project
Coast Drive Car Park Littlestone

Folkestone & Hythe District Council
Strategic Development Projects,
Civic Centre, Castle Hill Avenue
Folkestone, Kent, CT20 2QY
Tel: 01303 853000
Fax: 01303 853333

