


# East Cliff Gardens Area Proposed CPZ

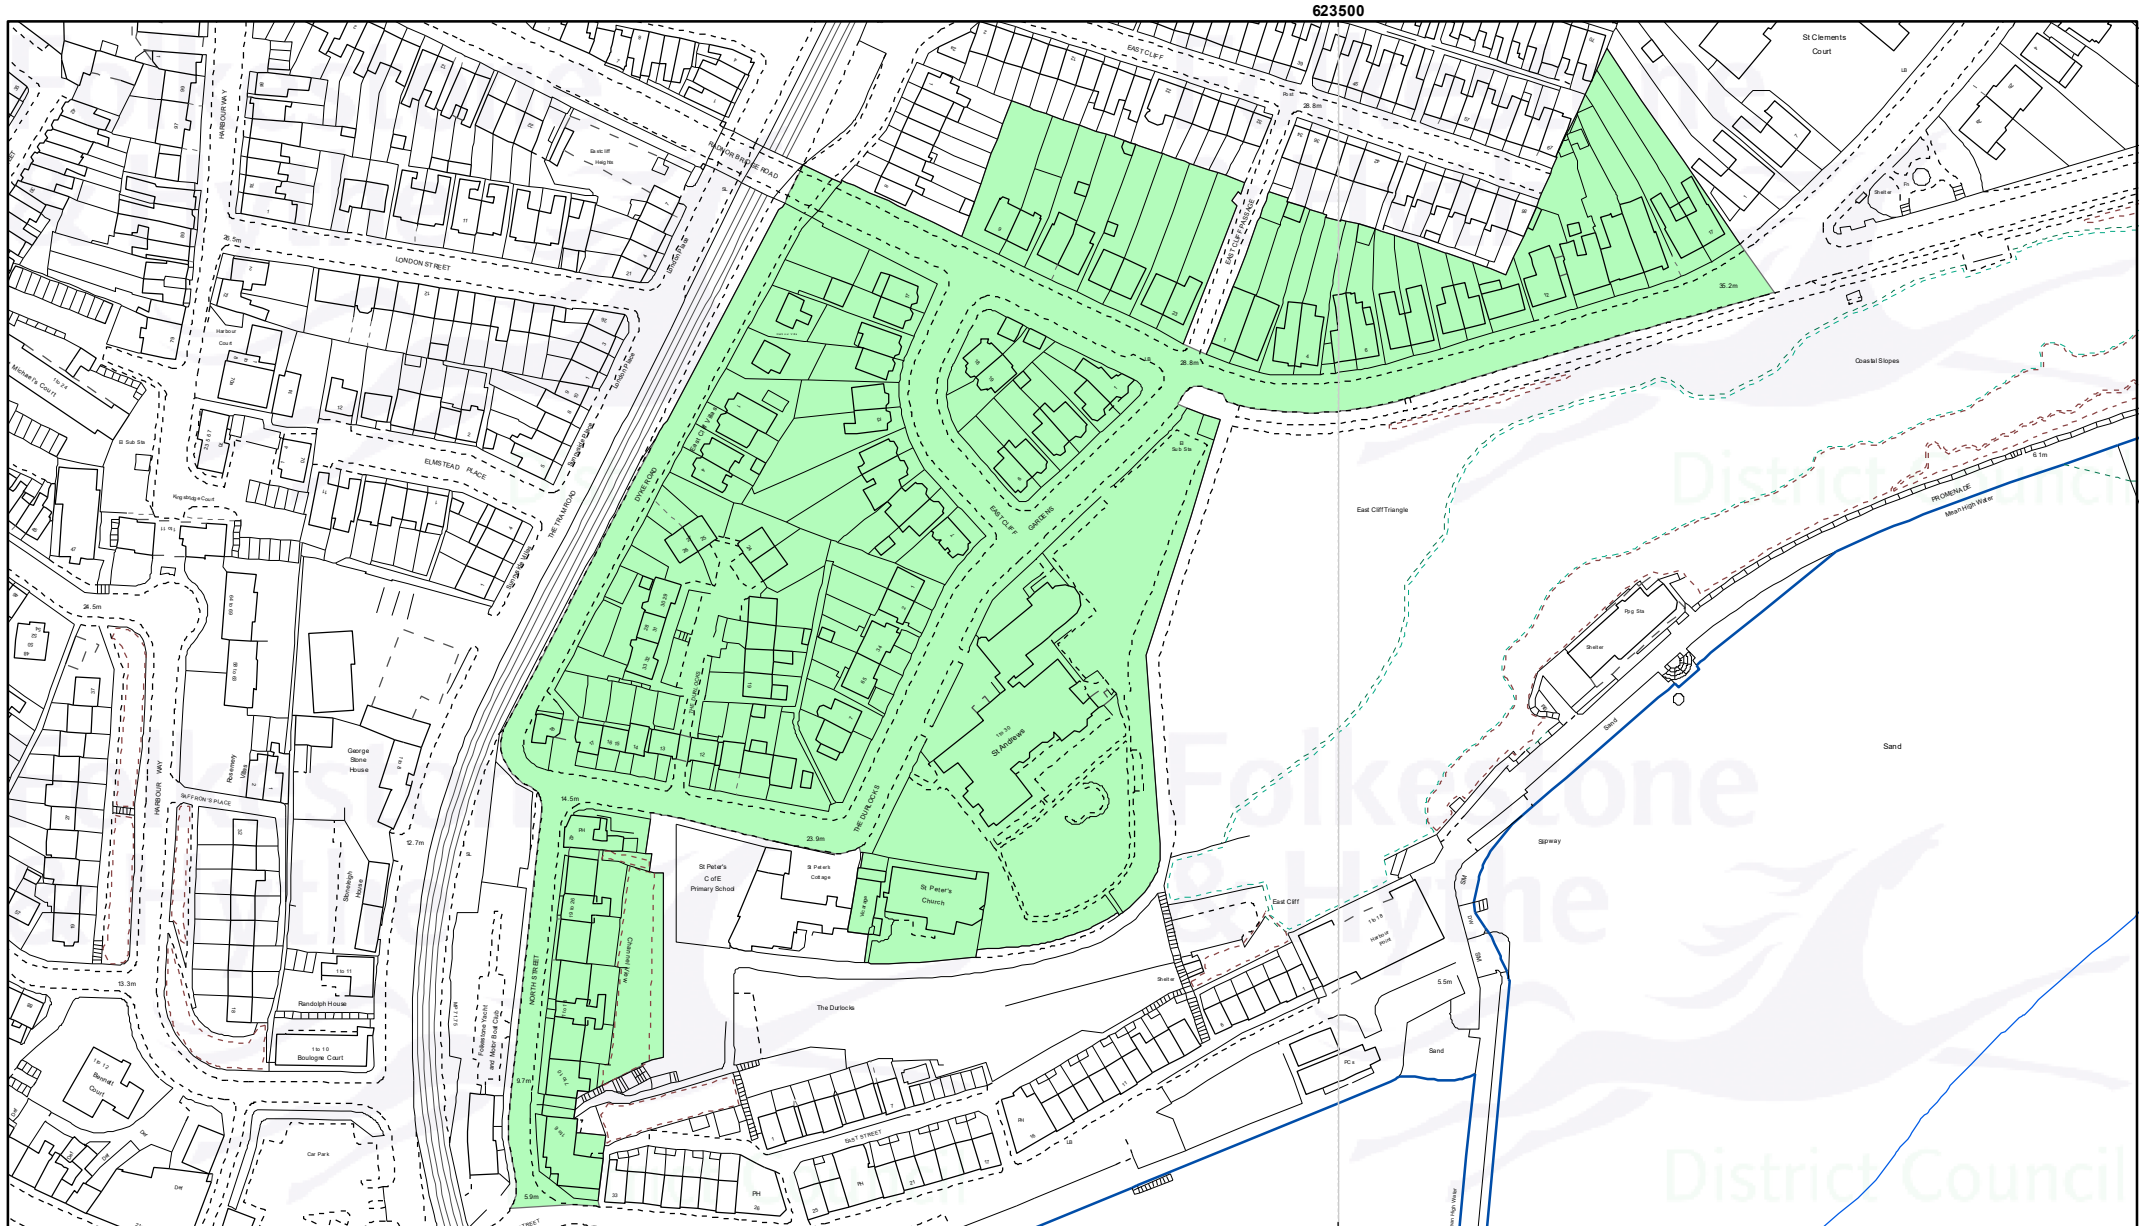

Drawn date:  
14 Apr 2021

Drawn by:  
Brian Harper

Drawing ref:  
2236/TM/FM

Contains Ordnance Survey data  
© Crown copyright and database right  
Folkestone & Hythe District Council 100019677 - 2021

