


21/0944/FH

10 Trinity Crescent, Folkestone, Kent, CT20 2ET

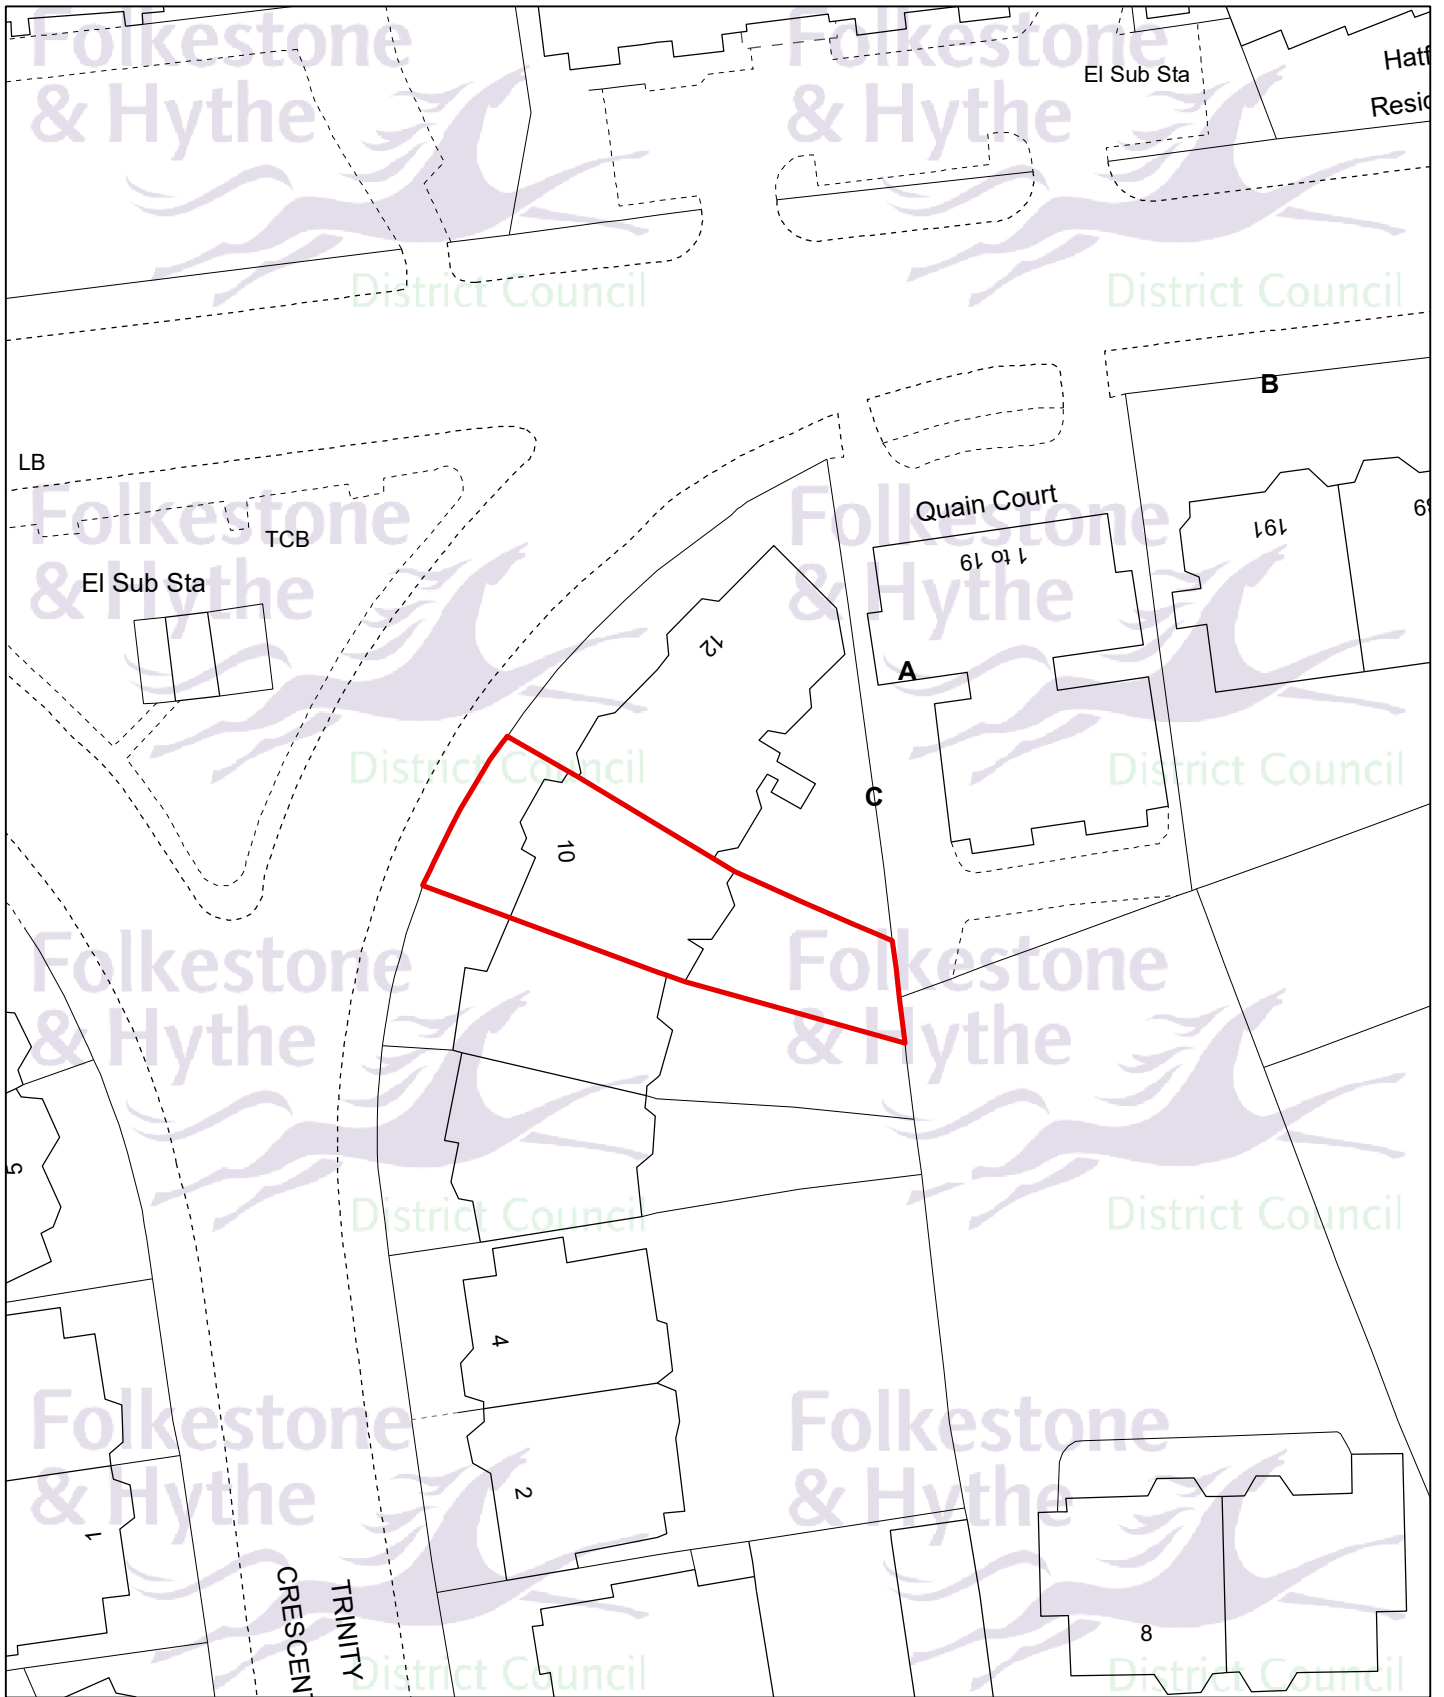

Drawn date:
08 Oct 2021

Drawn by:
Holly Bradbury

Drawing ref:
2135/DC/LS

Contains Ordnance Survey data
© Crown copyright and database right
Folkestone & Hythe District Council 100019677 - 2021

Meters

0 5 10 20 30 40 50



Folkestone & Hythe

District Council

Drawn at 1:500 on A4