



Proposed G1 extension

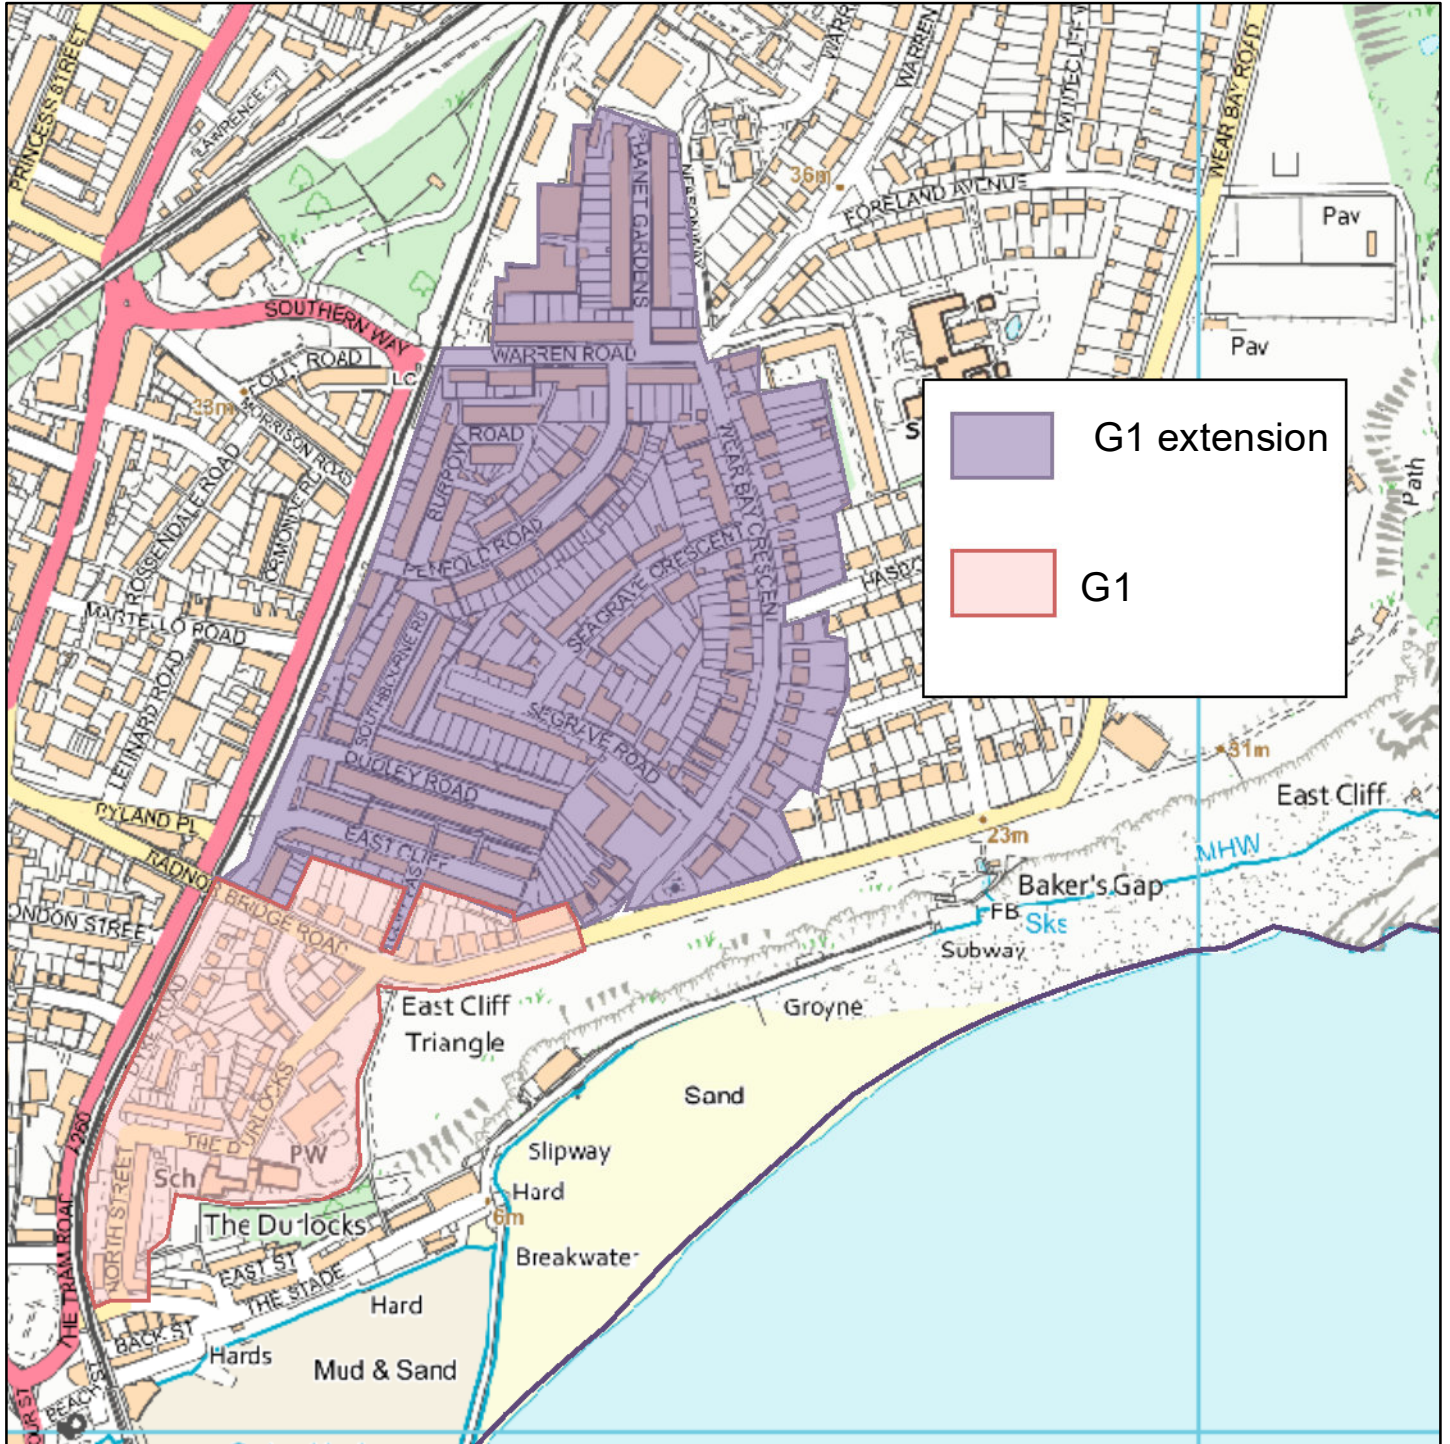

N

 Drawn at
 1: 5,000 on A4

District Boundary

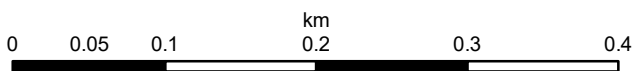

Contains Ordnance Survey data © Crown copyright and database rights Folkestone & Hythe District Council 100019677 - 2021