


Plan referred to in Section 192
60 High Street, New Romney, Kent, TN28 8AT

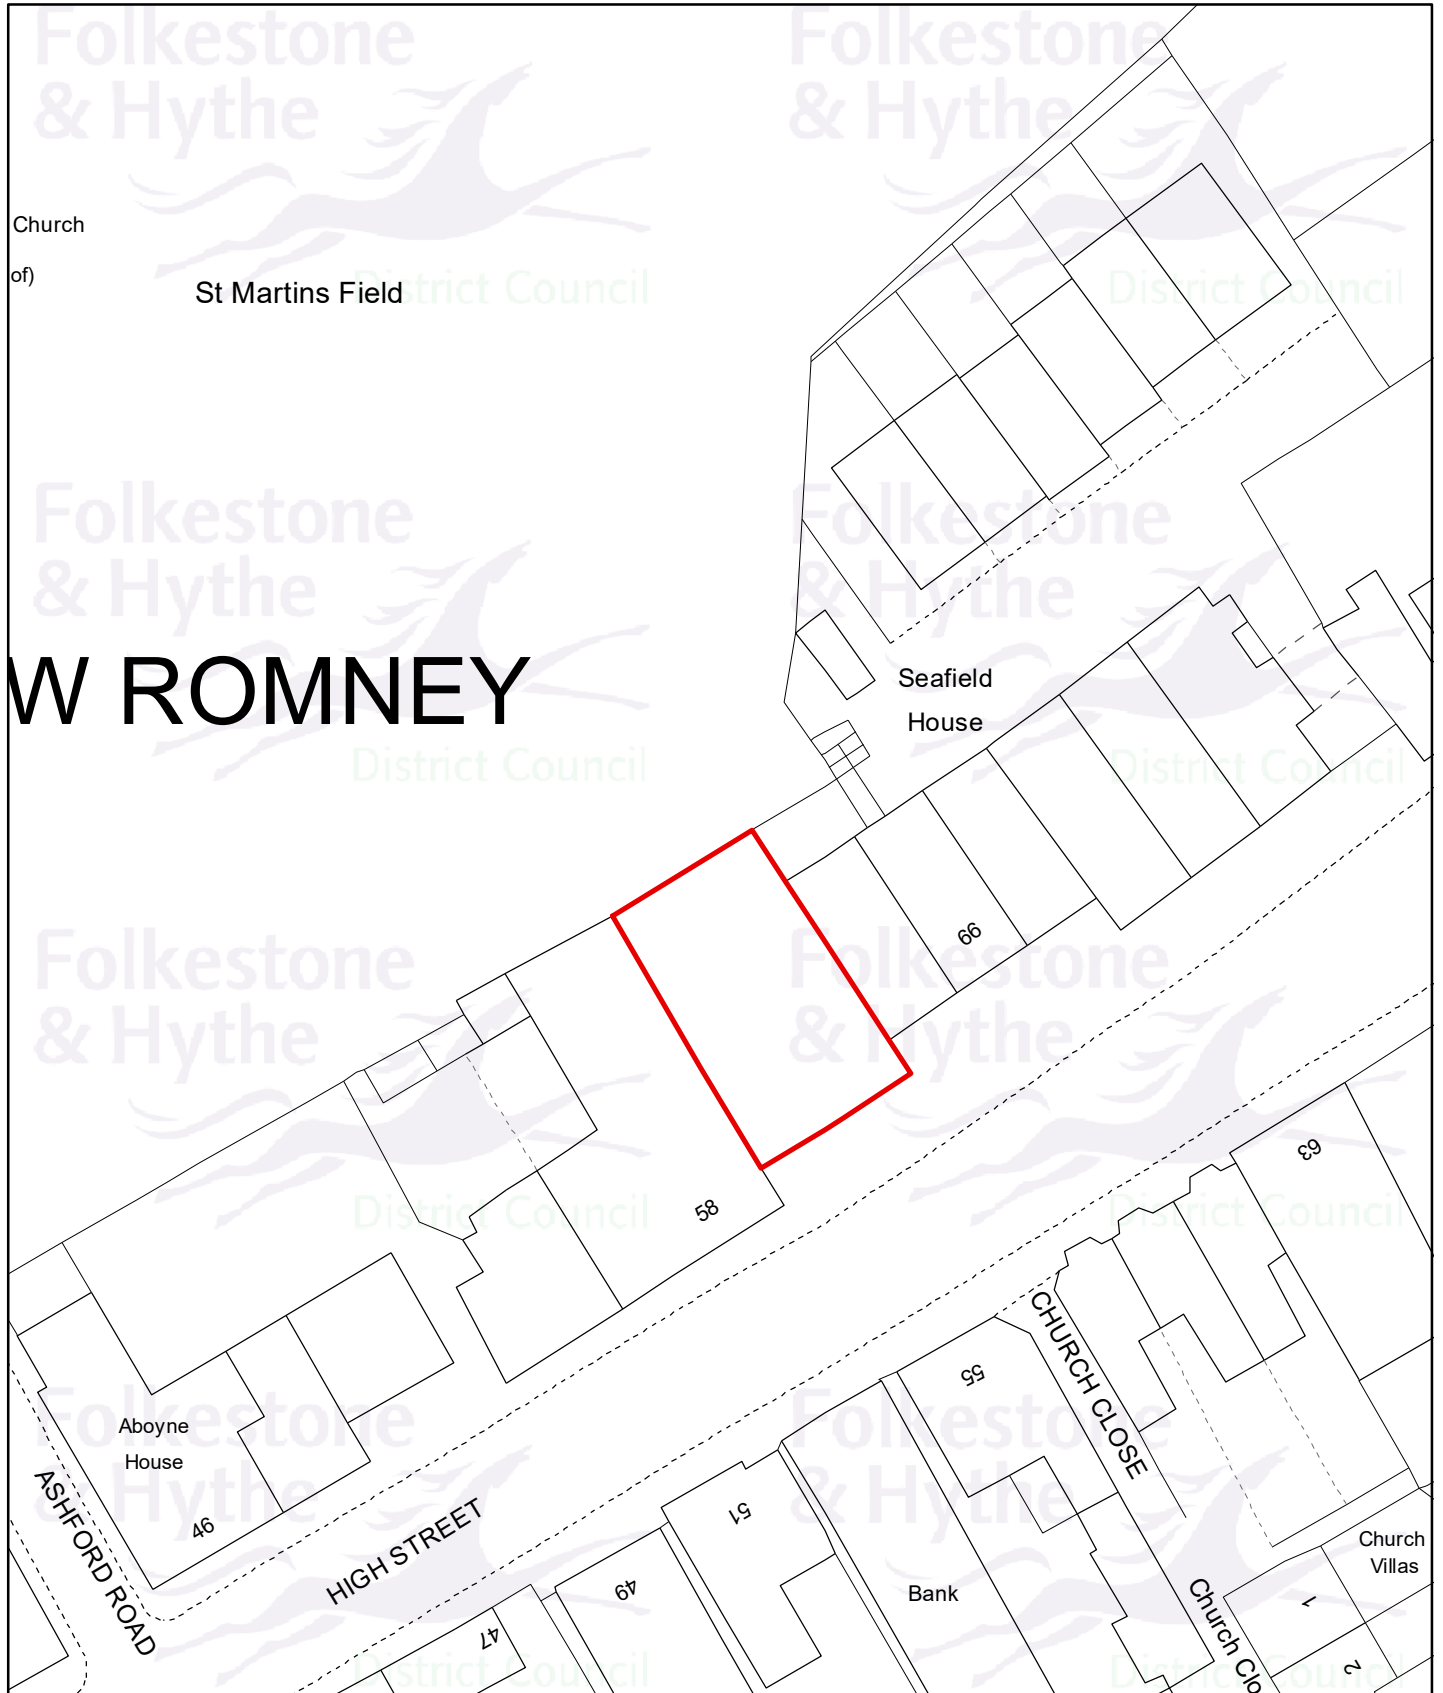

Planning Application:
20/1570/FH
Drawn date:
11 Nov 2021
Drawn by:
A.Gheorghita
Drawing ref:
0624/LDC/LS


Llywelyn Lloyd
Chief Planning Officer

Contains Ordnance Survey data
© Crown copyright and database right
Folkestone & Hythe District Council 100019677 - 2021

0 5 10 20 30 40 50
Meters



Drawn at 1:500 on A4