



**Plan referred to in Section 192**  
**1 Cherry Garden Avenue, Folkestone, Kent, CT19 5LB**

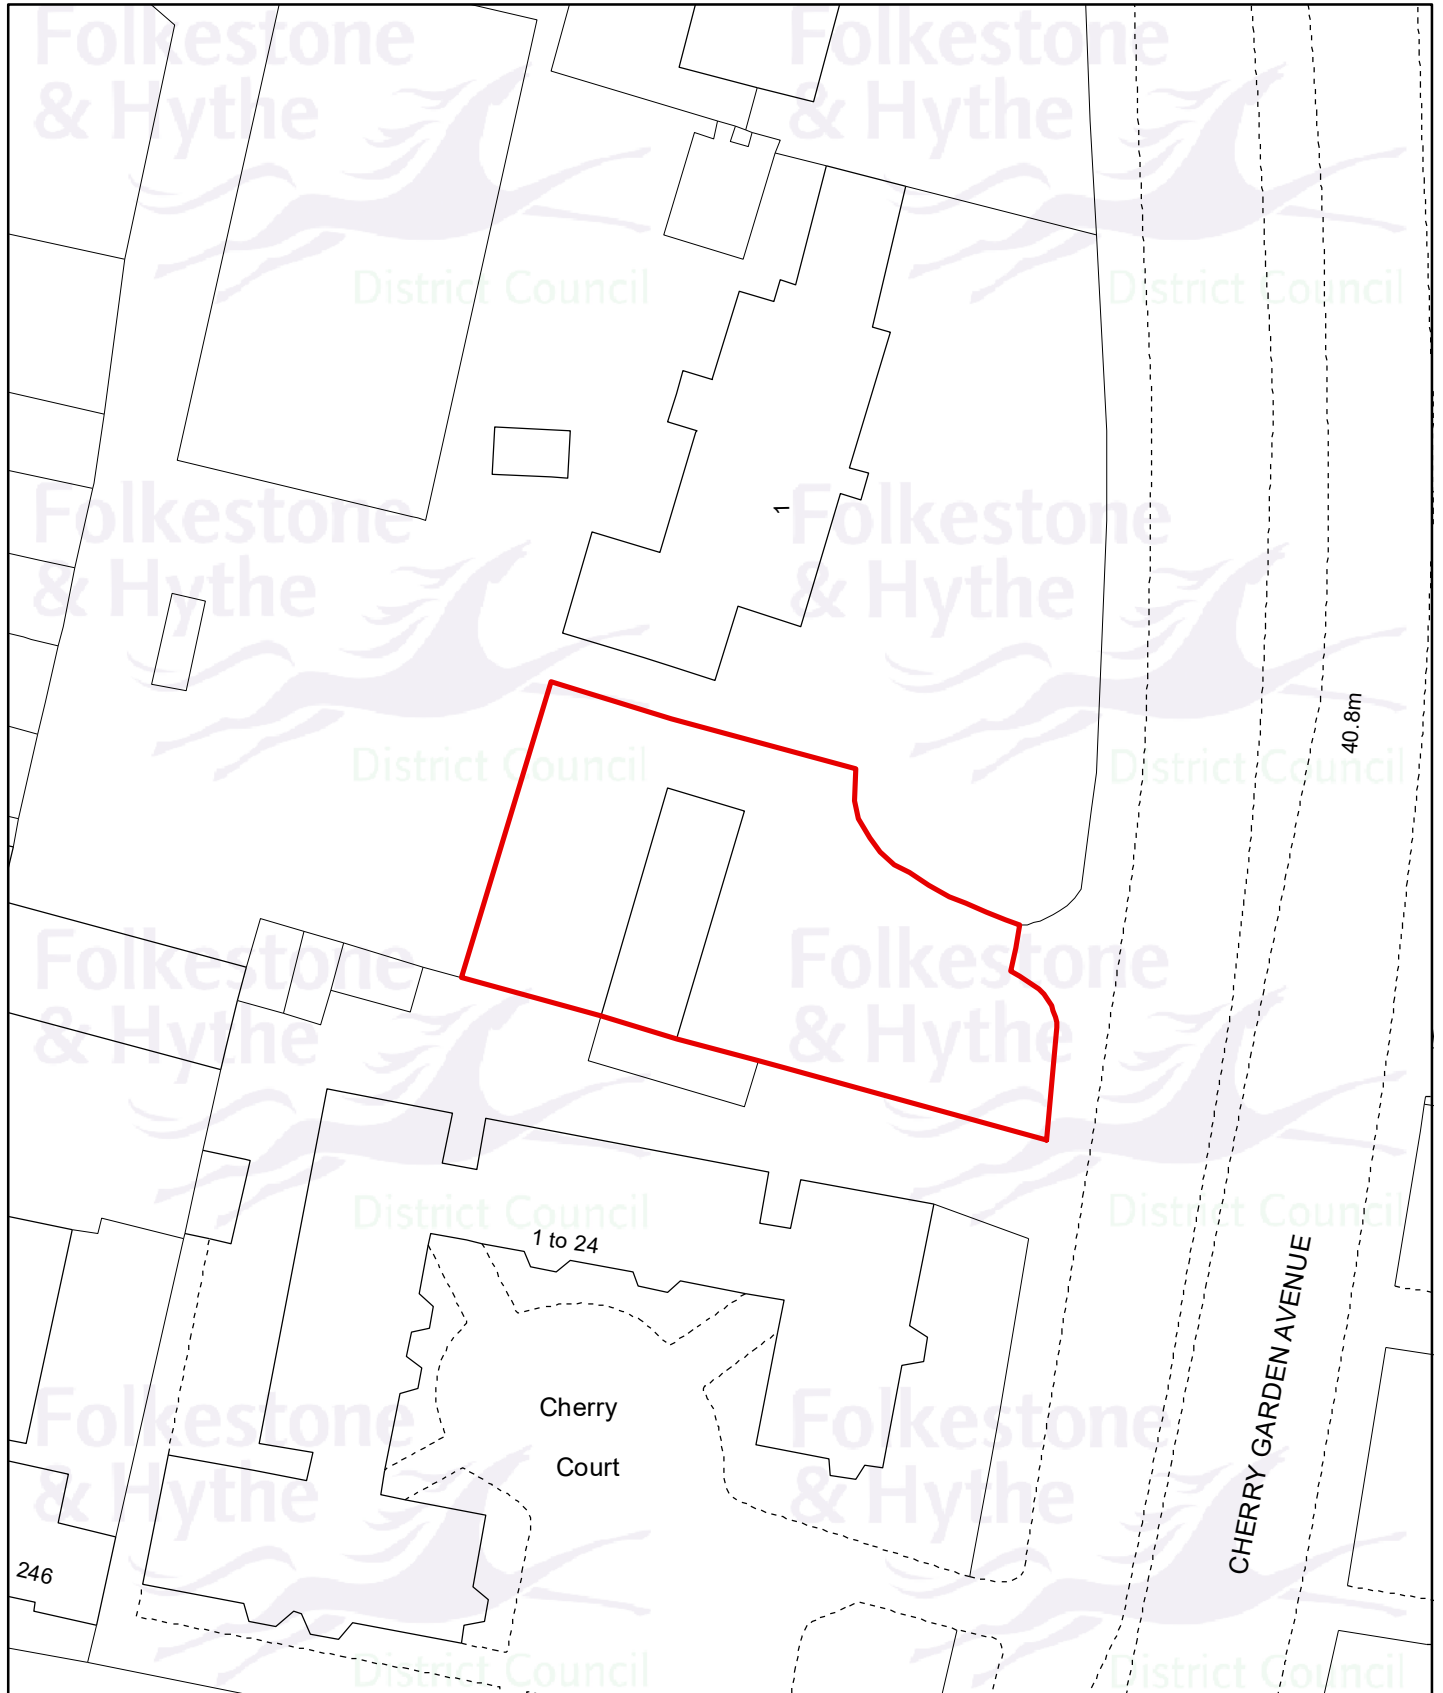

Planning Application:  
20/0765/FH  
Drawn date:  
11 Nov 2021  
Drawn by:  
A.Gheorghita  
Drawing ref:  
2136/LDC/LS

  
Llywelyn Lloyd  
Chief Planning Officer

Contains Ordnance Survey data  
© Crown copyright and database right  
Folkestone & Hythe District Council 100019677 - 2021

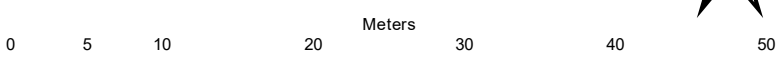

Drawn at 1:500 on A4