



**Plan referred to in Section 192
63 - 67 Cheriton High Street, Folkestone, CT19 4HA**

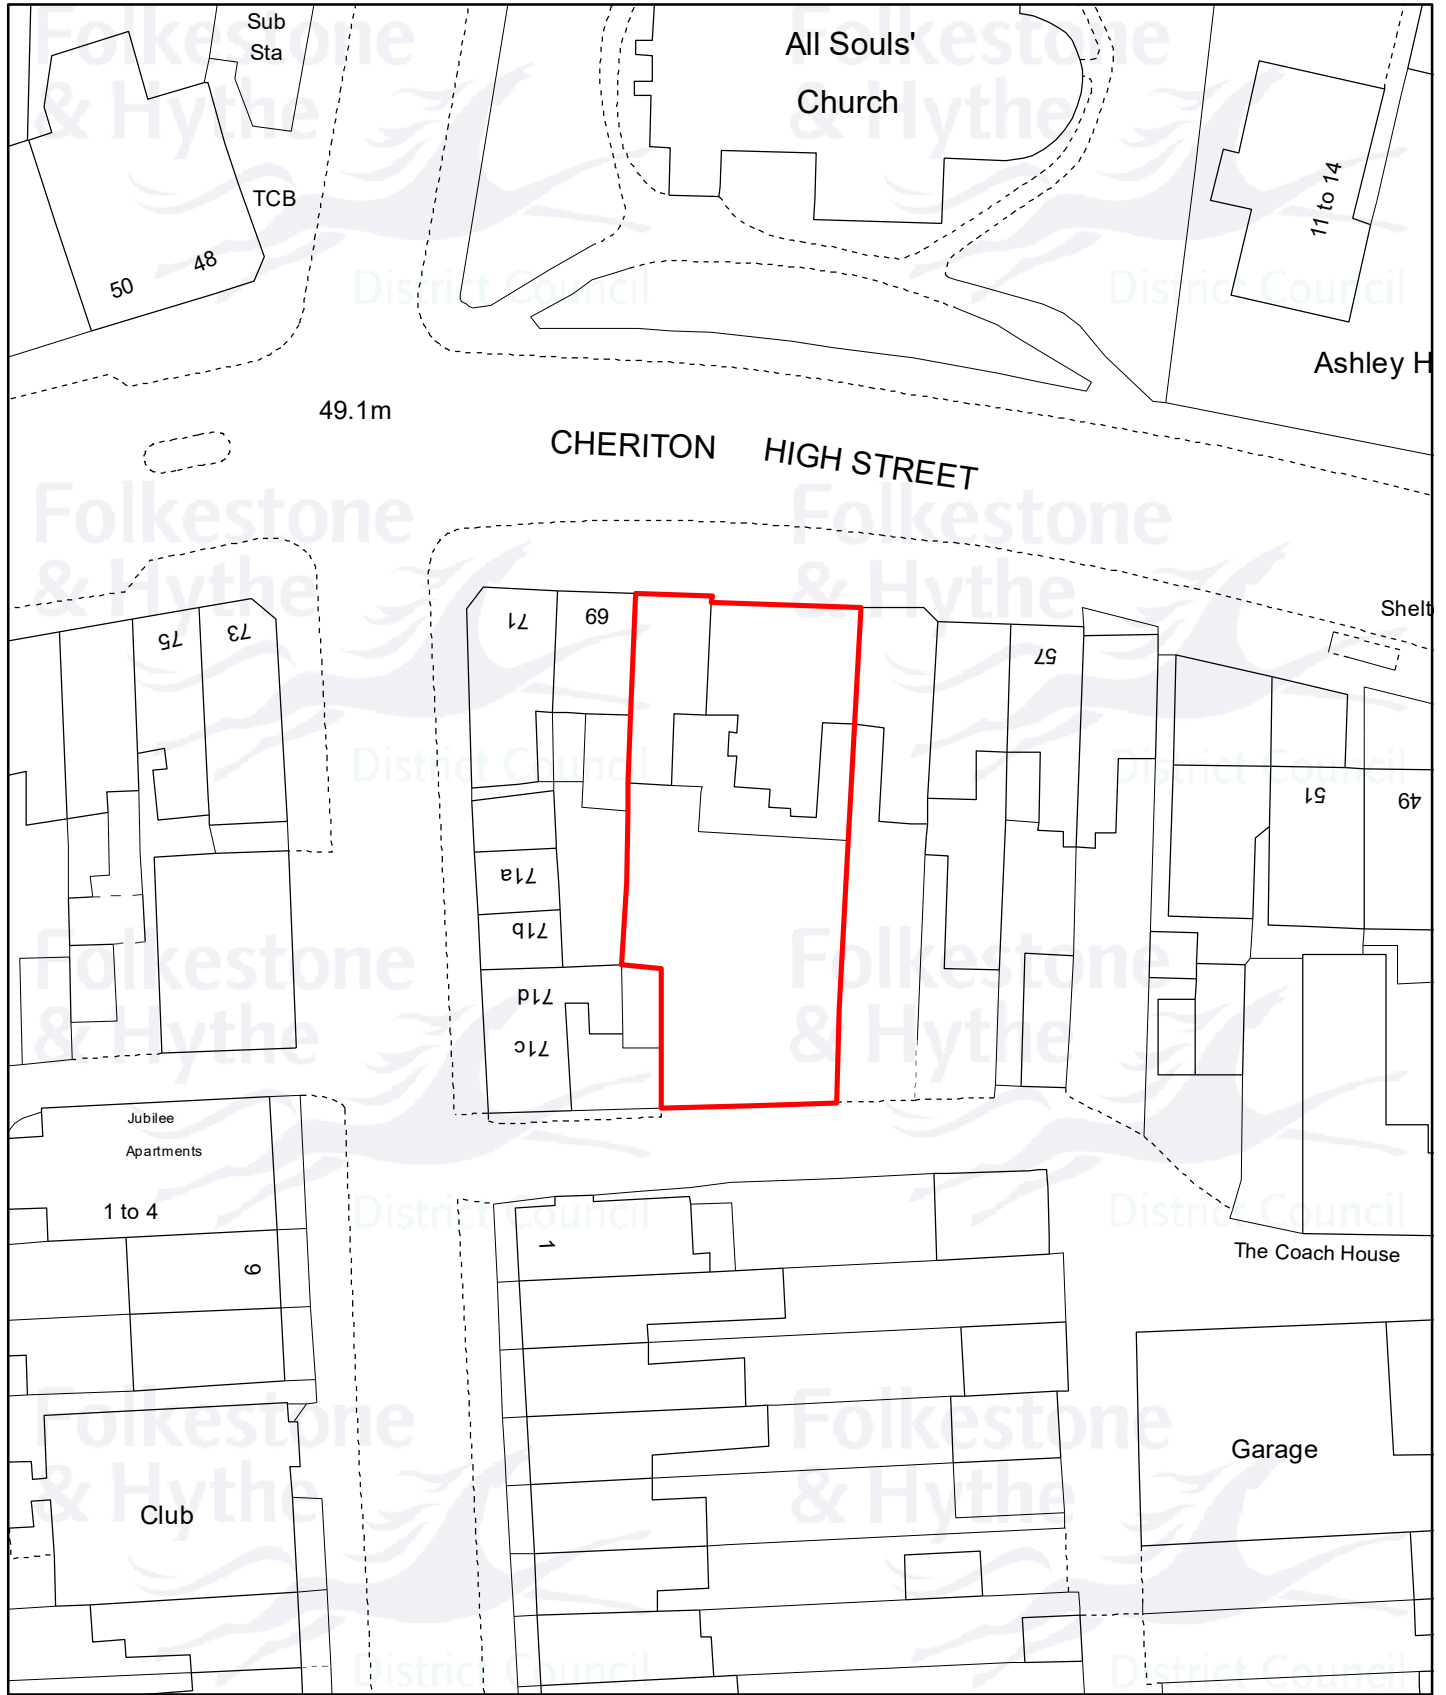

Planning Application:
21/1177/FH
Drawn date:
12 Nov 2021
Drawn by:
Brian Harper
Drawing ref:
2036/LDC/LS

Llywelyn Lloyd
Llywelyn Lloyd
Chief Planning Officer

Contains Ordnance Survey data
© Crown copyright and database right
Folkestone & Hythe District Council 100019677 - 2021

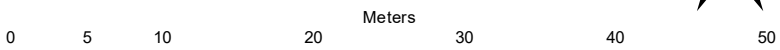

Drawn at 1:500 on A4