



Plan referred to in Section 192
Land 250 Metres North East Longage Farm Cottages, Longage Hill, Lyminge

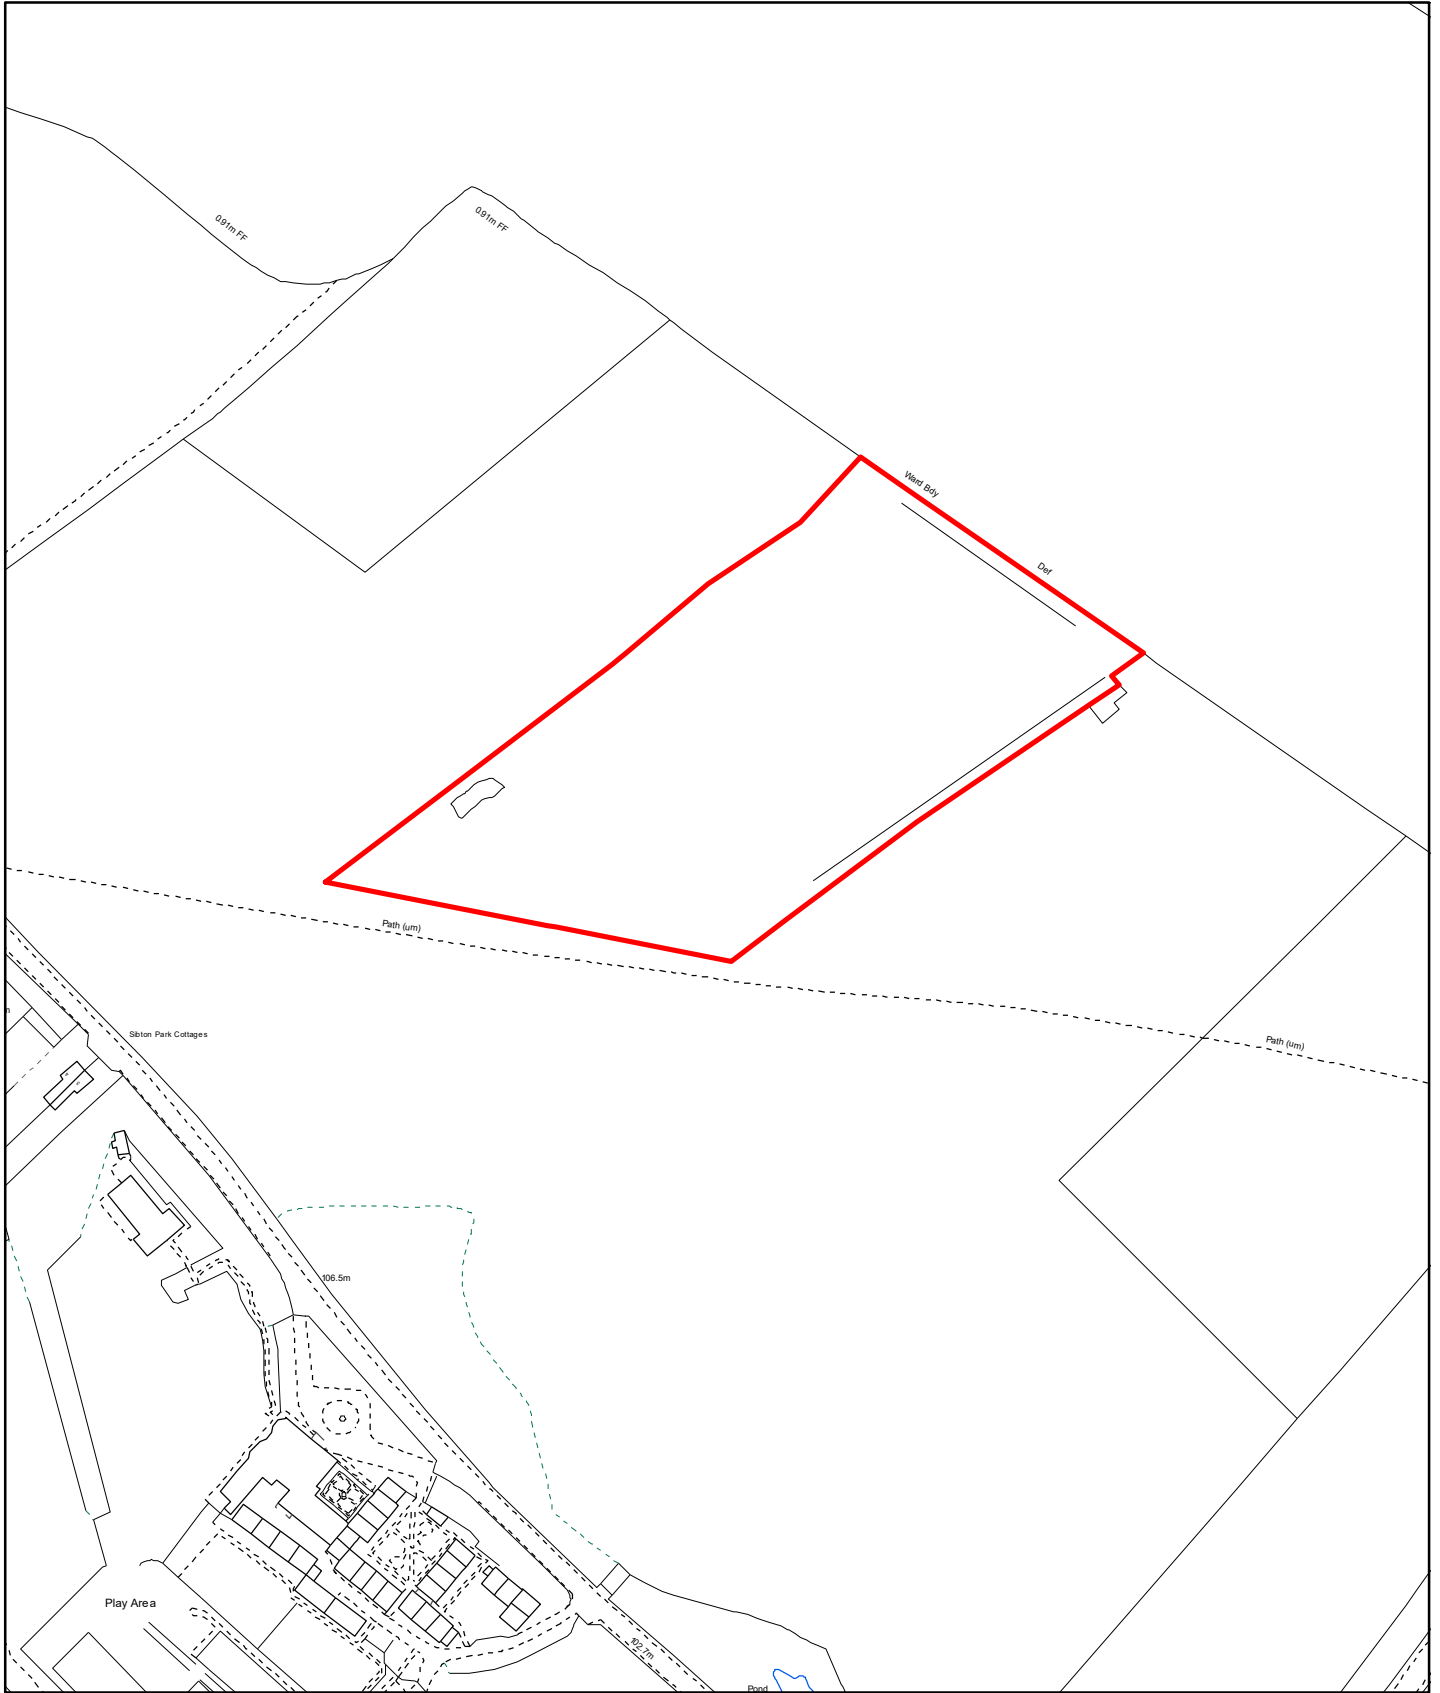

Planning Application:
21/0964/FH
Drawn date:
12 Nov 2021
Drawn by:
Brian Harper
Drawing ref:
1641/LDC/LS


Llywelyn Lloyd
Chief Planning Officer

Contains Ordnance Survey data
© Crown copyright and database right
Folkestone & Hythe District Council 100019677 - 2021

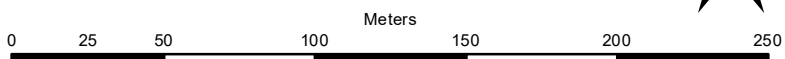

Drawn at 1:2,500 on A4