


Princes Parade Promenade, Princes Parade, Hythe

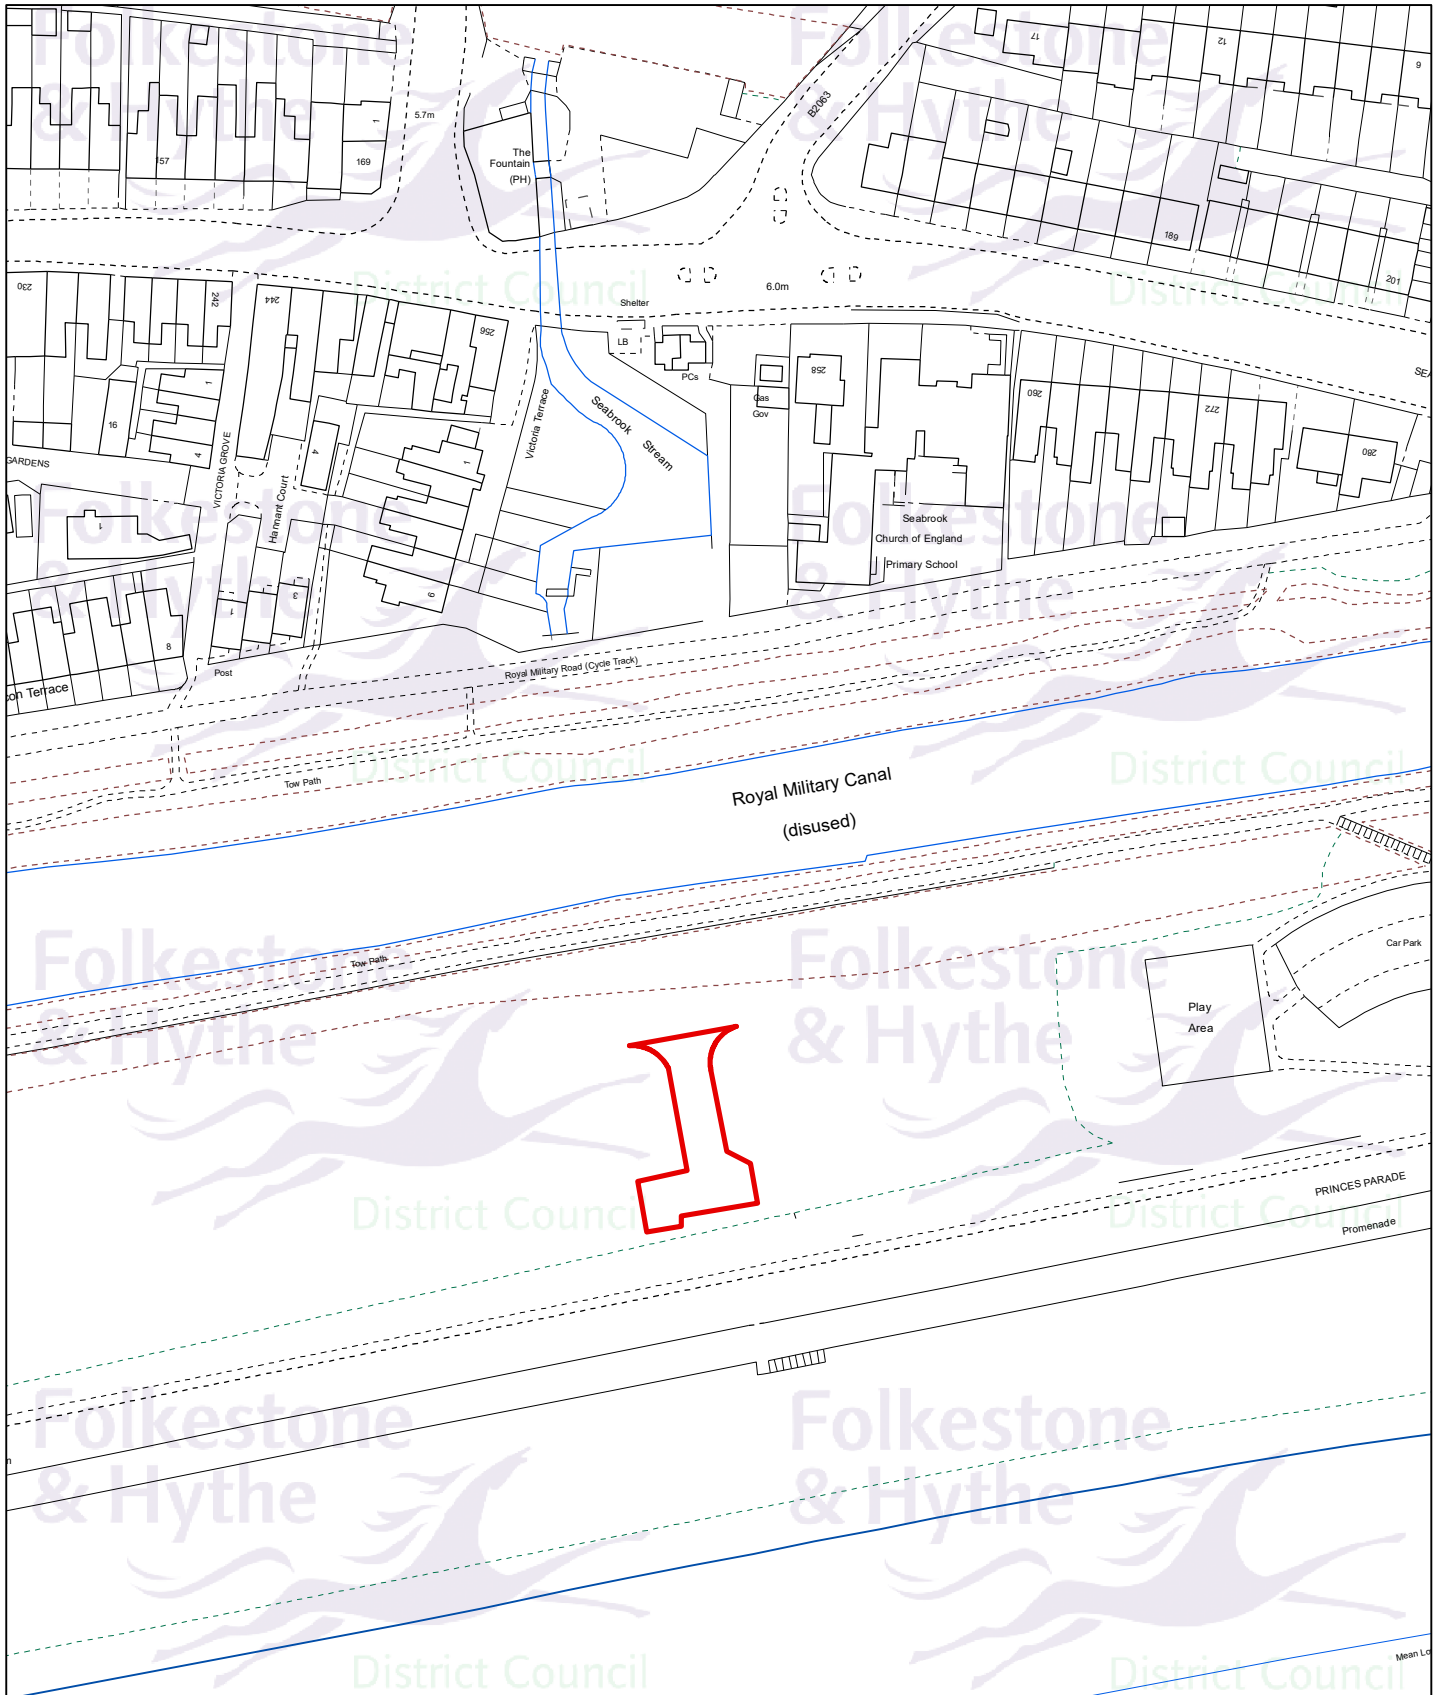


Drawn date:
01 Dec 2021

Drawn by:
A. Gheroghita

Drawing ref:
1834/CO/LS

Contains Ordnance Survey data
© Crown copyright and database right
Shepway District Council 100019677 - 2021

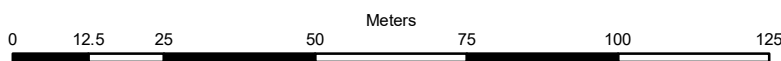

Drawn at 1:1,250 on A4