


# Highview School, Moat Farm Road, Folkestone, CT19 5DJ

622373

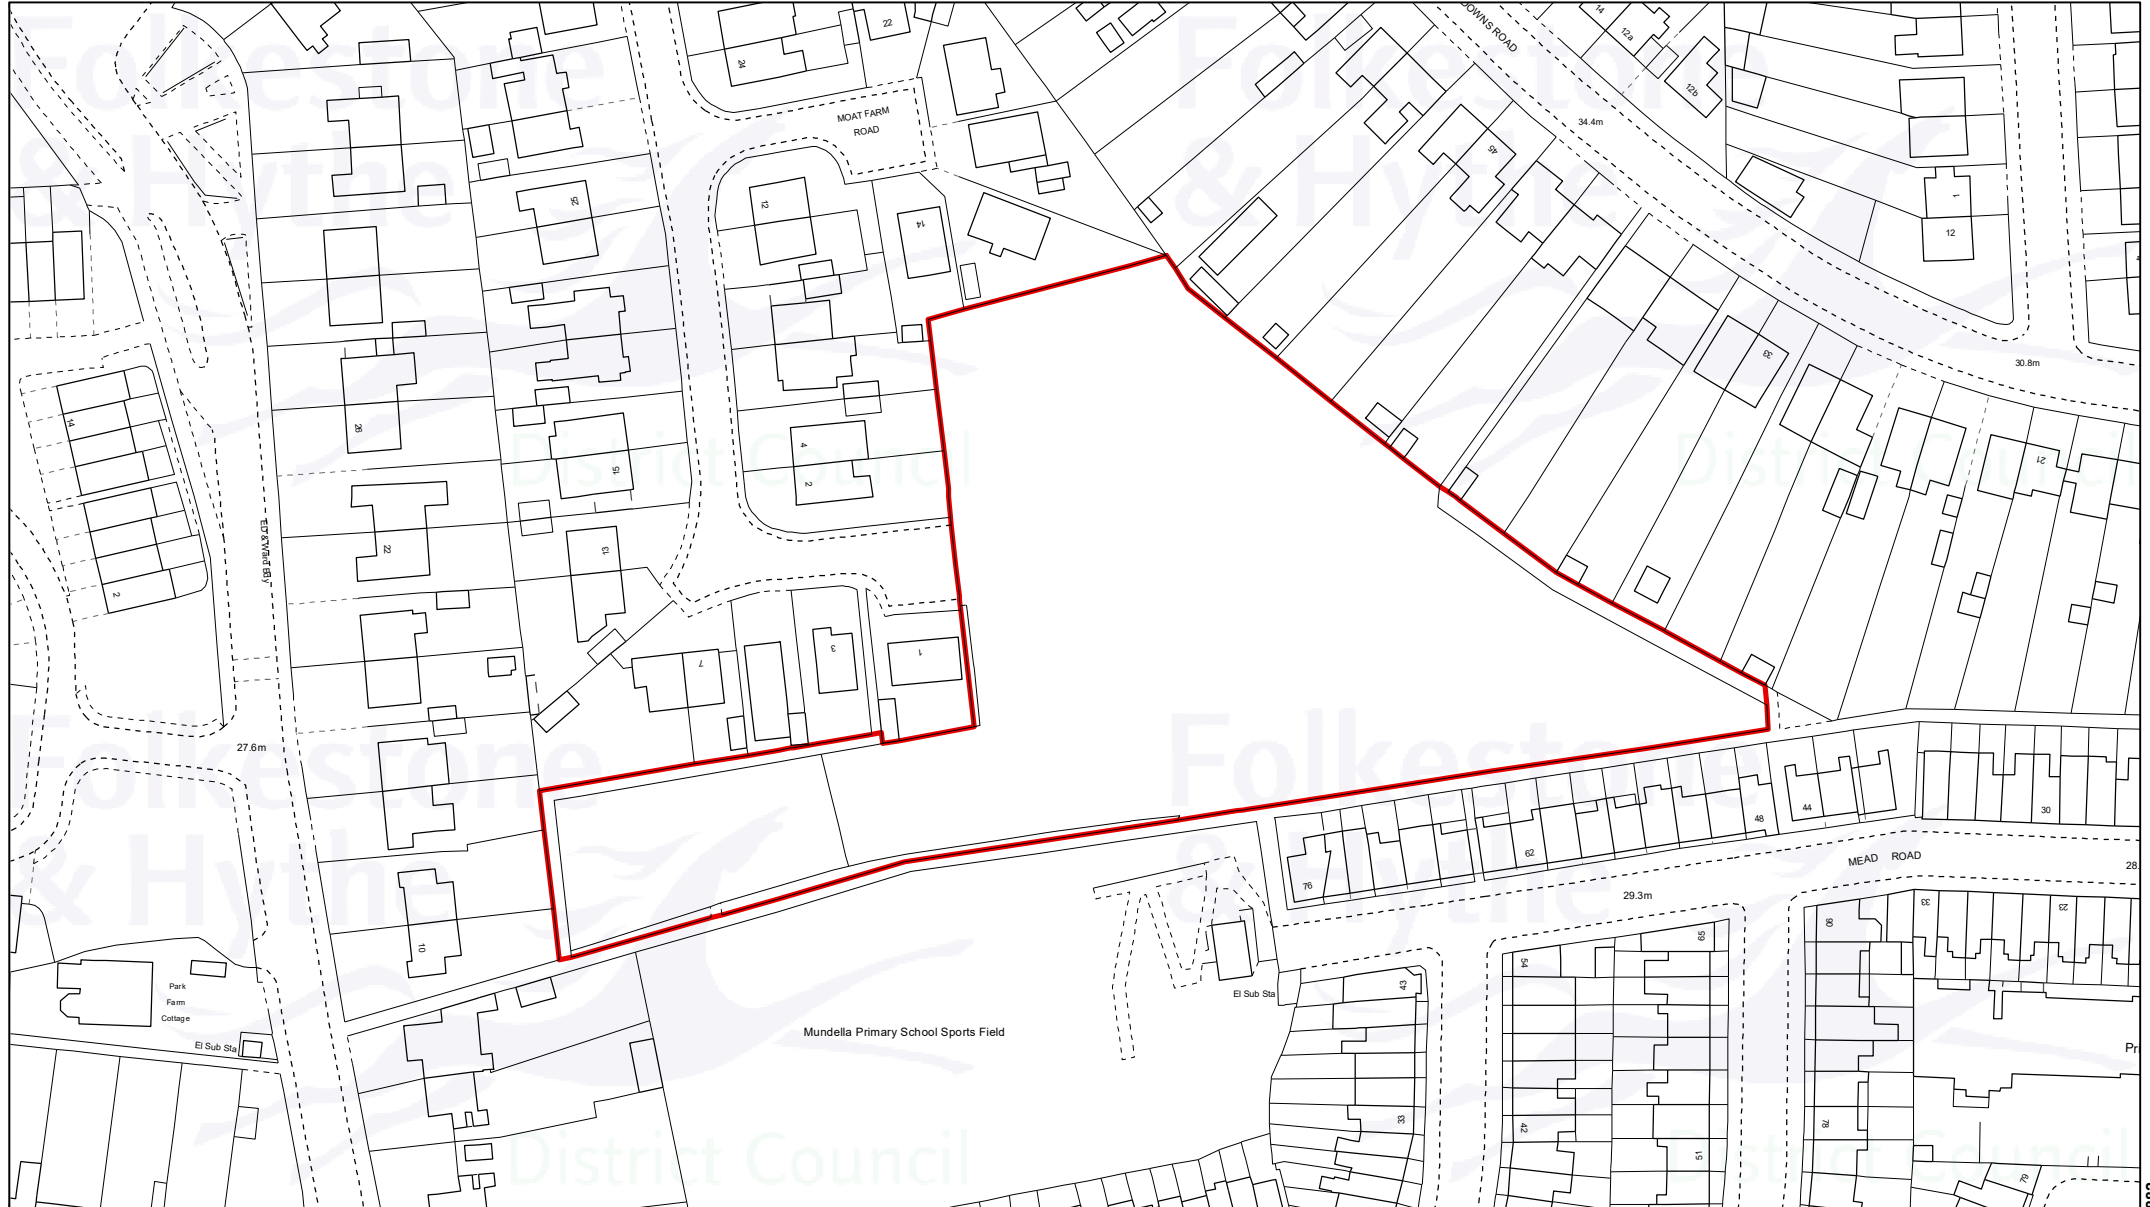



622373

Drawn date:  
27 Jan 2022

Drawn by:  
A. Gheorghita

Drawing ref:  
2236/CO/LS

Contains Ordnance Survey data  
© Crown copyright and database right  
Folkestone & Hythe District Council 100019677 - 2022

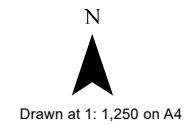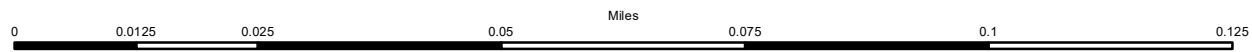

136682