


**Plan referred to in Section 192**  
**Yew Tree Farm, Stone Street, Stanford, Ashford, TN25 6DH**

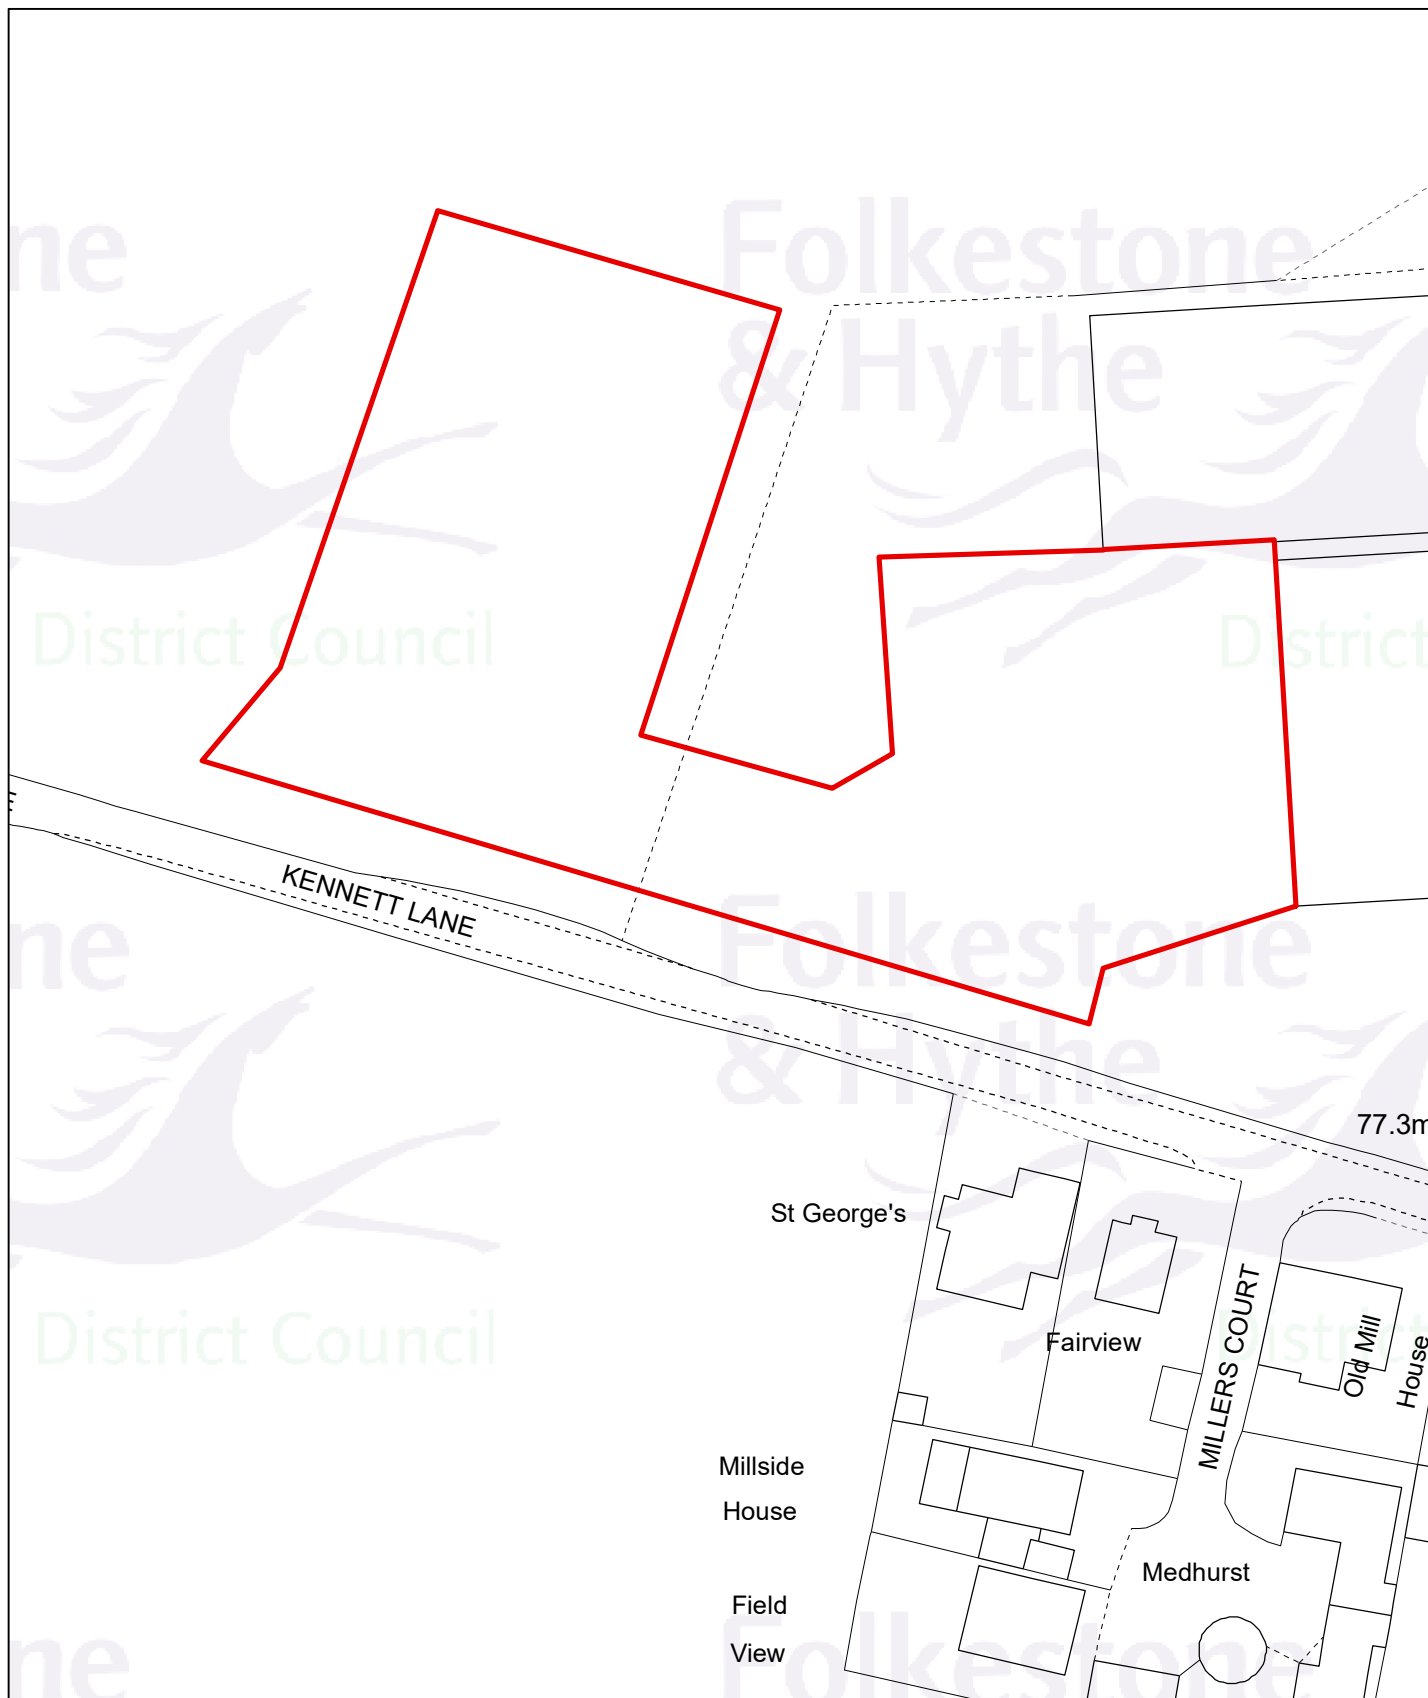

Planning Application:  
21/1488/FH  
Drawn date:  
05 Apr 2022  
Drawn by:  
A.Gheorghita  
Drawing ref:  
1237/CO/LS

  
Llywelyn Lloyd  
Chief Planning Officer

Contains Ordnance Survey data  
© Crown copyright and database right  
Folkestone & Hythe District Council 100019677 - 2022

0 5 10 20 30 40 50  
Meters



Drawn at 1:800 on A4