


Princes Parade Promenade, Princes Parade, Hythe, CT21 6AQ

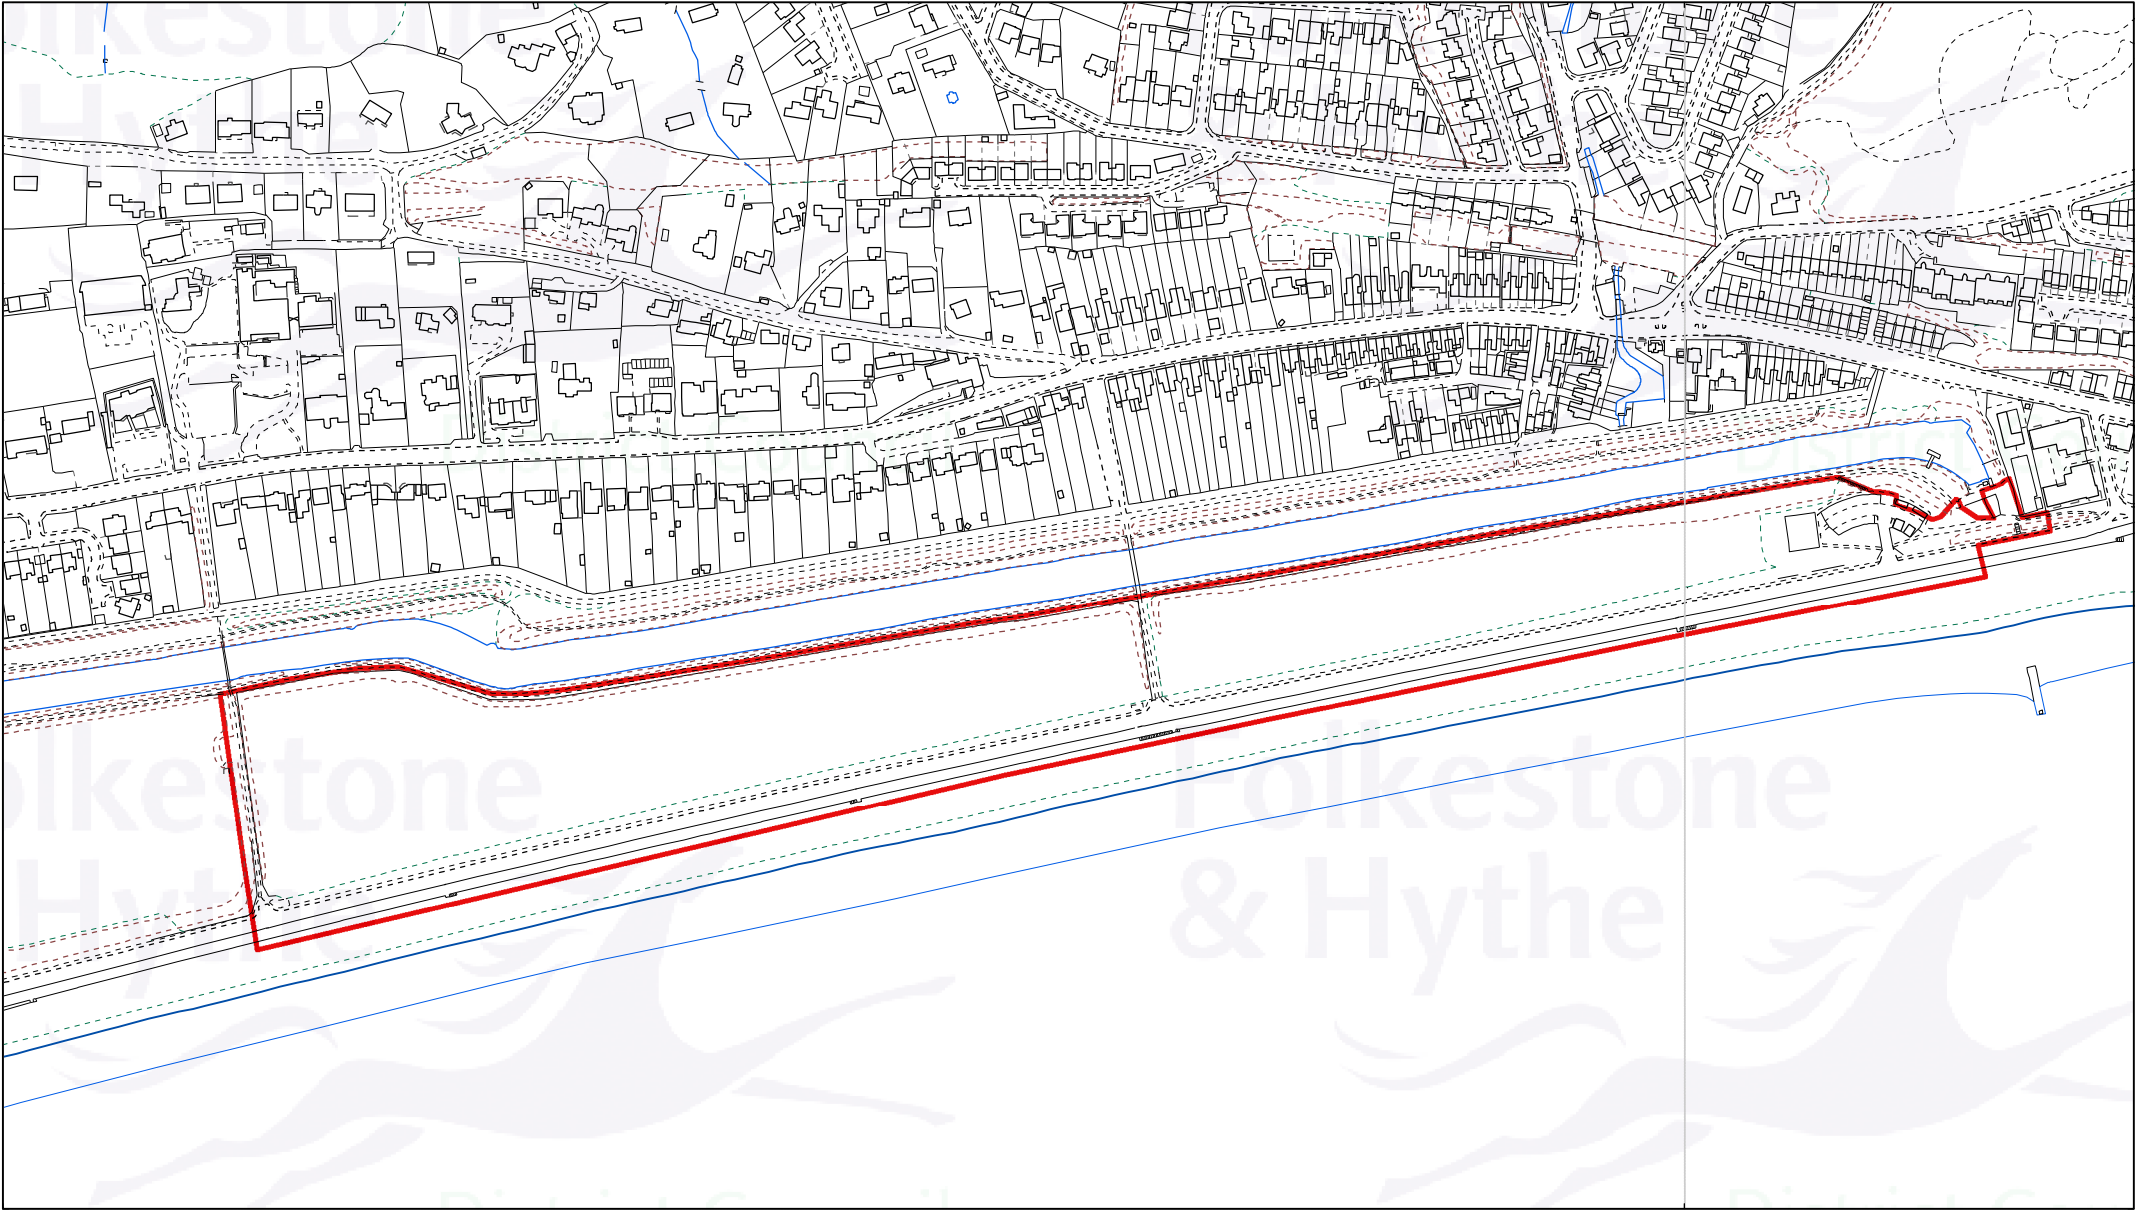


Drawn date:
10 May 2022

Drawn by:
A. Gheorghita

Drawing ref:
21/2282/FH

Contains Ordnance Survey data
© Crown copyright and database right
Folkestone & Hythe District Council 100019677 - 2022

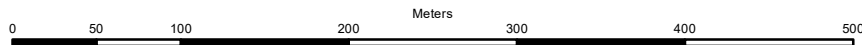

Drawn at 1: 4,500 on A4

