


**Plan referred to in Section 192
Yew Tree Farm, Stone Street, Stanford, Ashford, TN25 6DH**

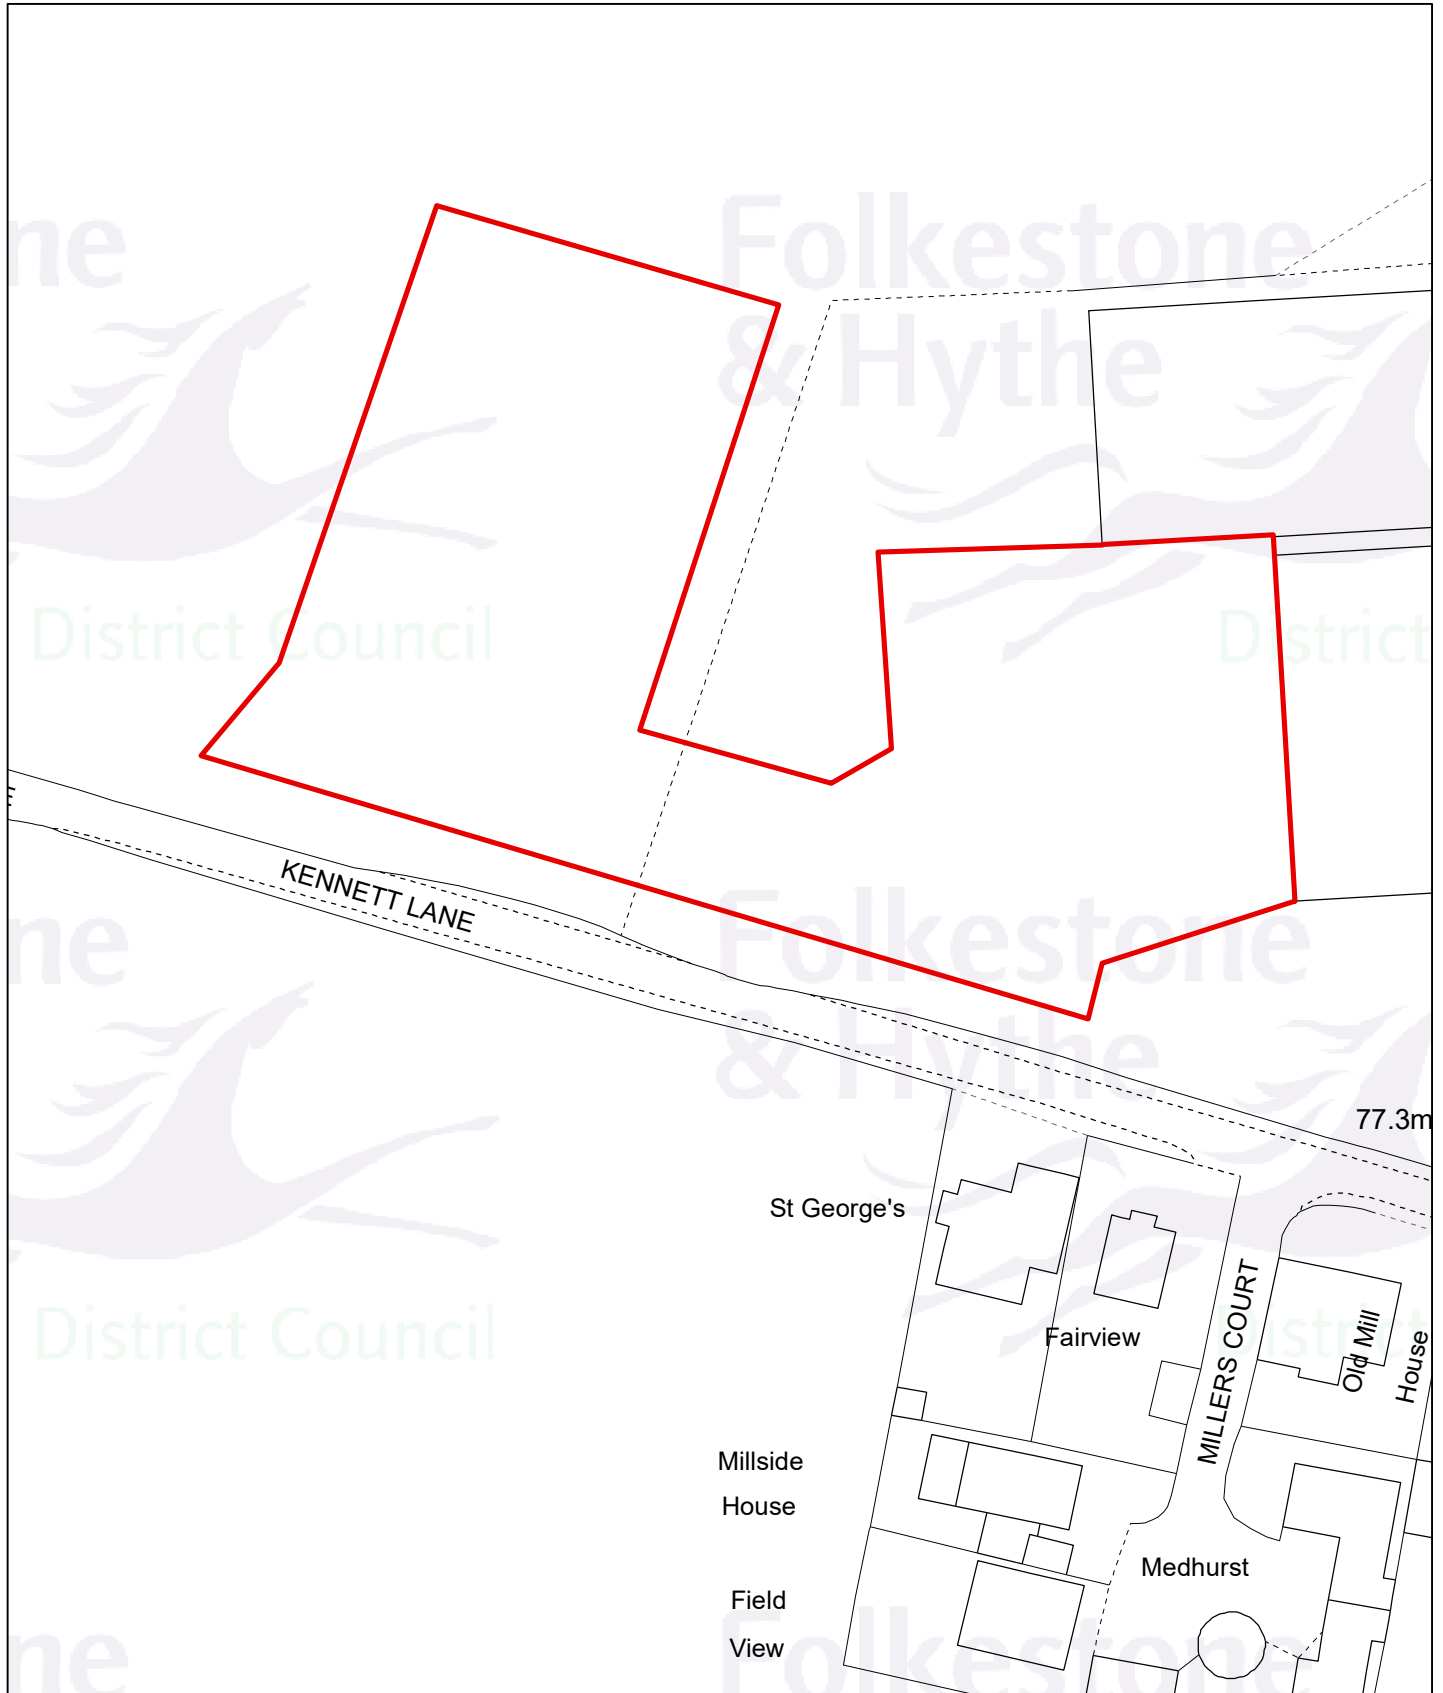

Planning Application:
21/1488/FH
Drawn date:
05 Apr 2022
Drawn by:
A.Gheorghita
Drawing ref:
1237/CO/LS


Llywelyn Lloyd
Chief Planning Officer

Contains Ordnance Survey data
© Crown copyright and database right
Folkestone & Hythe District Council 100019677 - 2022

0 5 10 20 30 40 50
Meters



Drawn at 1:800 on A4