


# 2 - 4 Taylor Road, Lydd On Sea, TN29 9PA

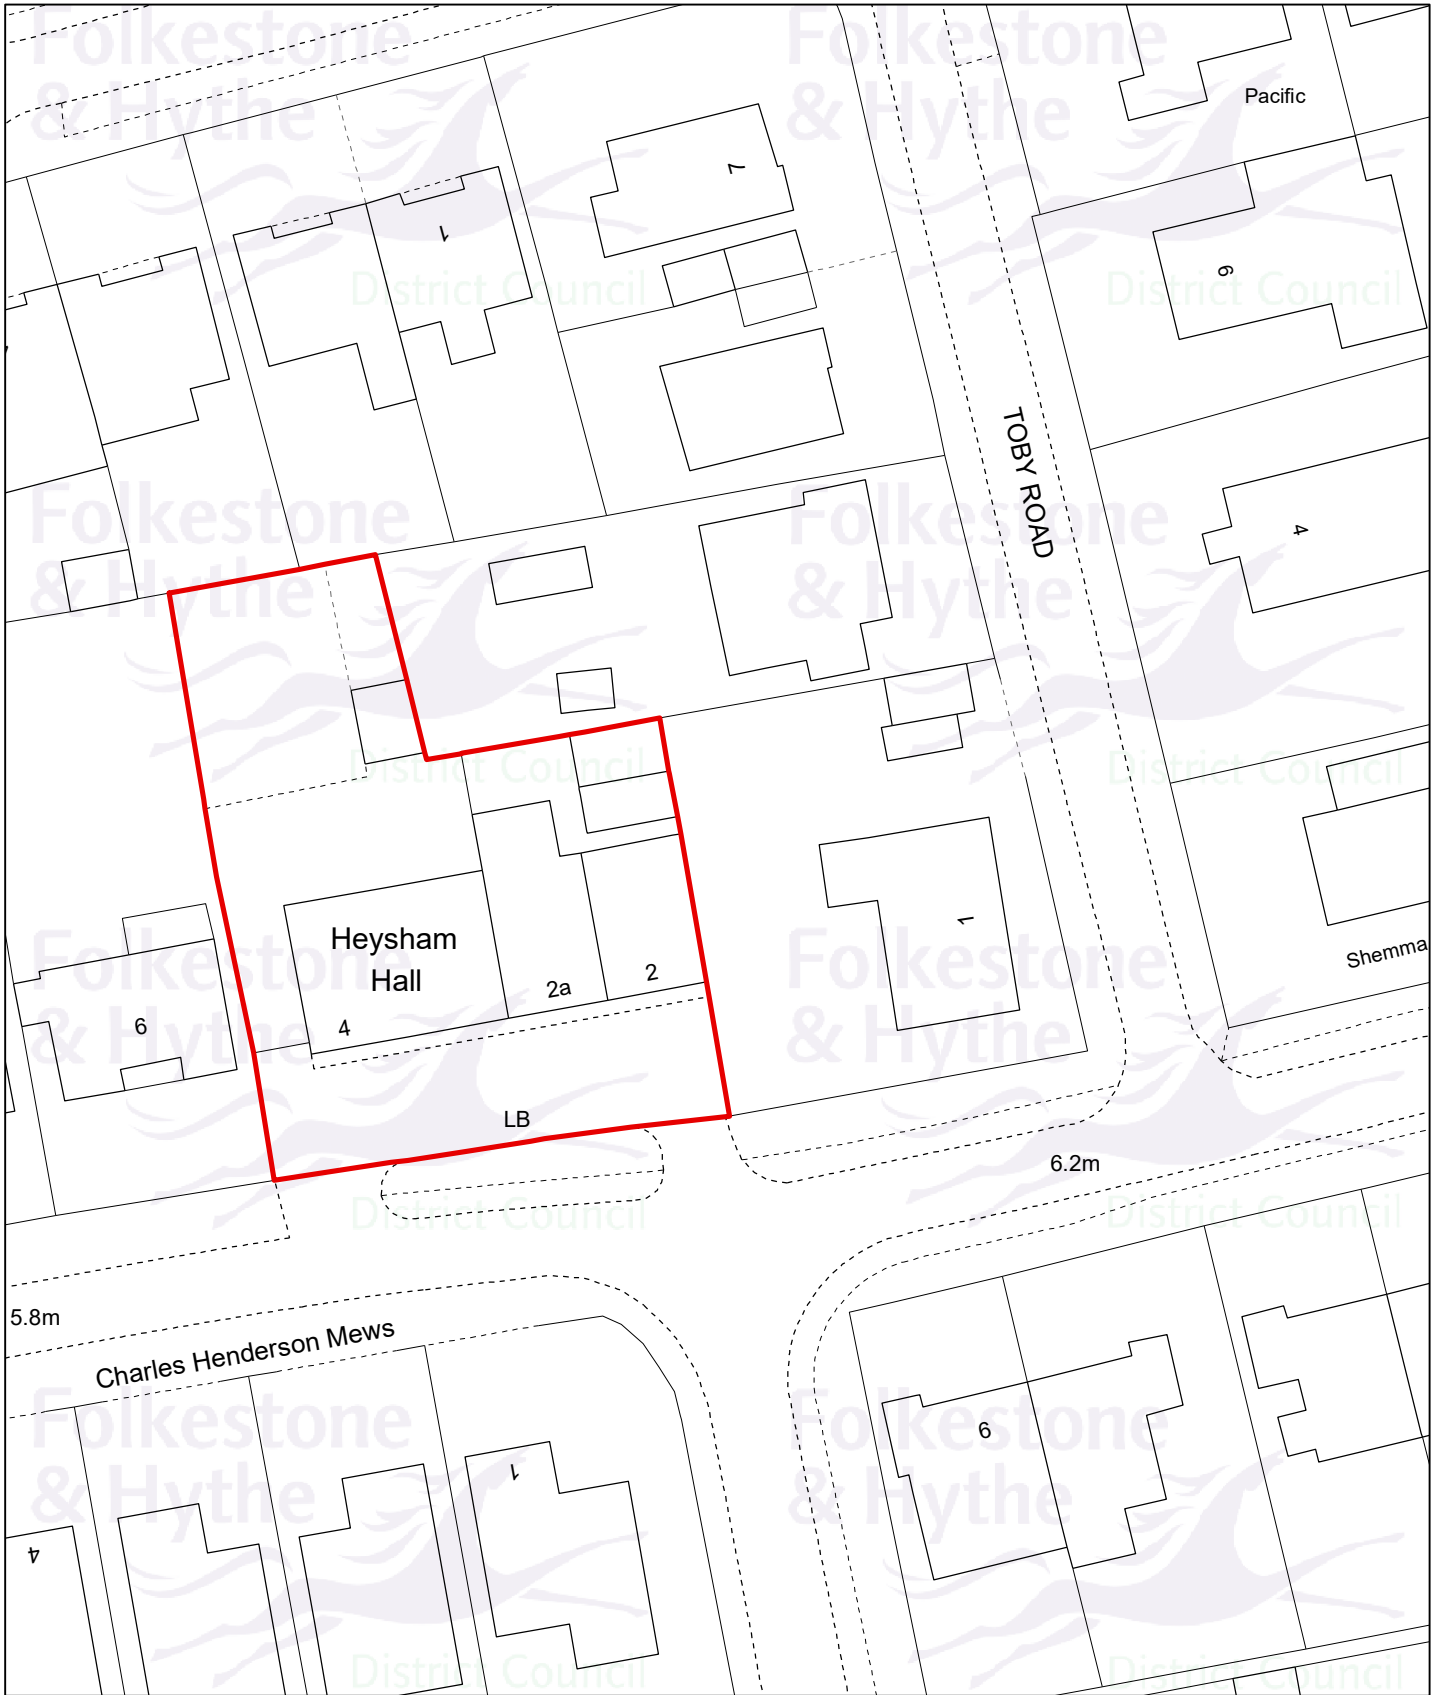


Drawn date:  
10 May 2022

Drawn by:  
A. Gheroghita

Drawing ref:  
21/1806/FH

Contains Ordnance Survey data  
© Crown copyright and database right  
Folkestone & Hythe District Council 100019677 - 2022

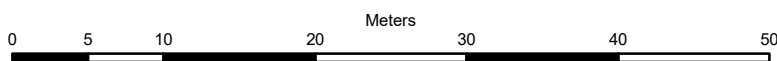

Drawn at 1:500 on A4