


# Kings Arms, The Square, Elham, Canterbury, CT4 6TJ

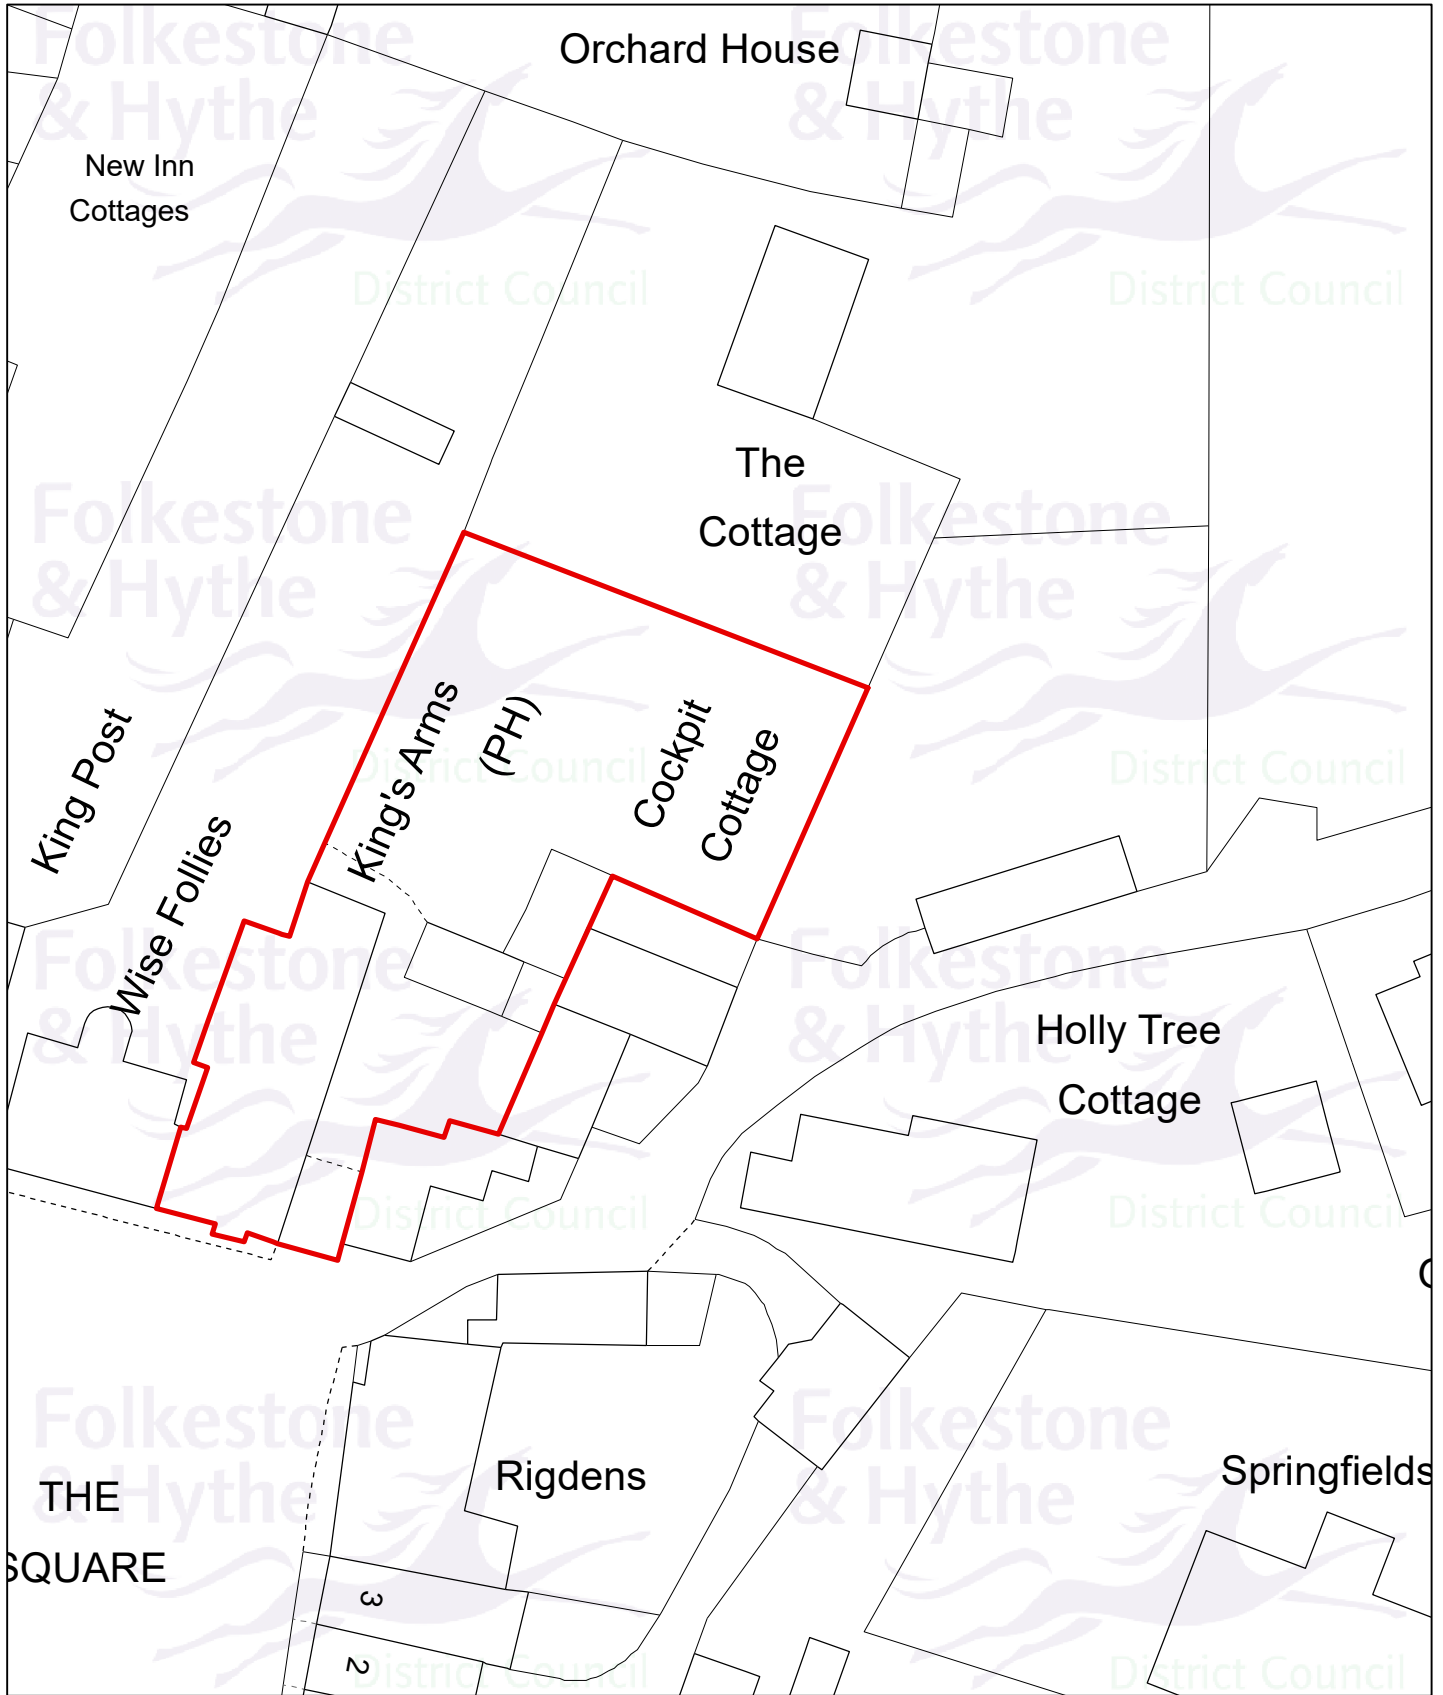


Drawn date:  
10 May 2022

Drawn by:  
A. Gheroghita

Drawing ref:  
20/0747/FH

Contains Ordnance Survey data  
© Crown copyright and database right  
Folkestone & Hythe District Council 100019677 - 2022

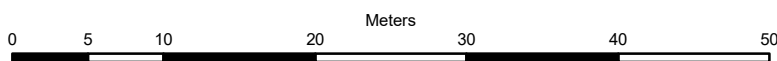

Drawn at 1:500 on A4