


Plan referred to in Section 192

Hillboro, Sunnyside Road, Sandgate, Folkestone, CT20 3DR

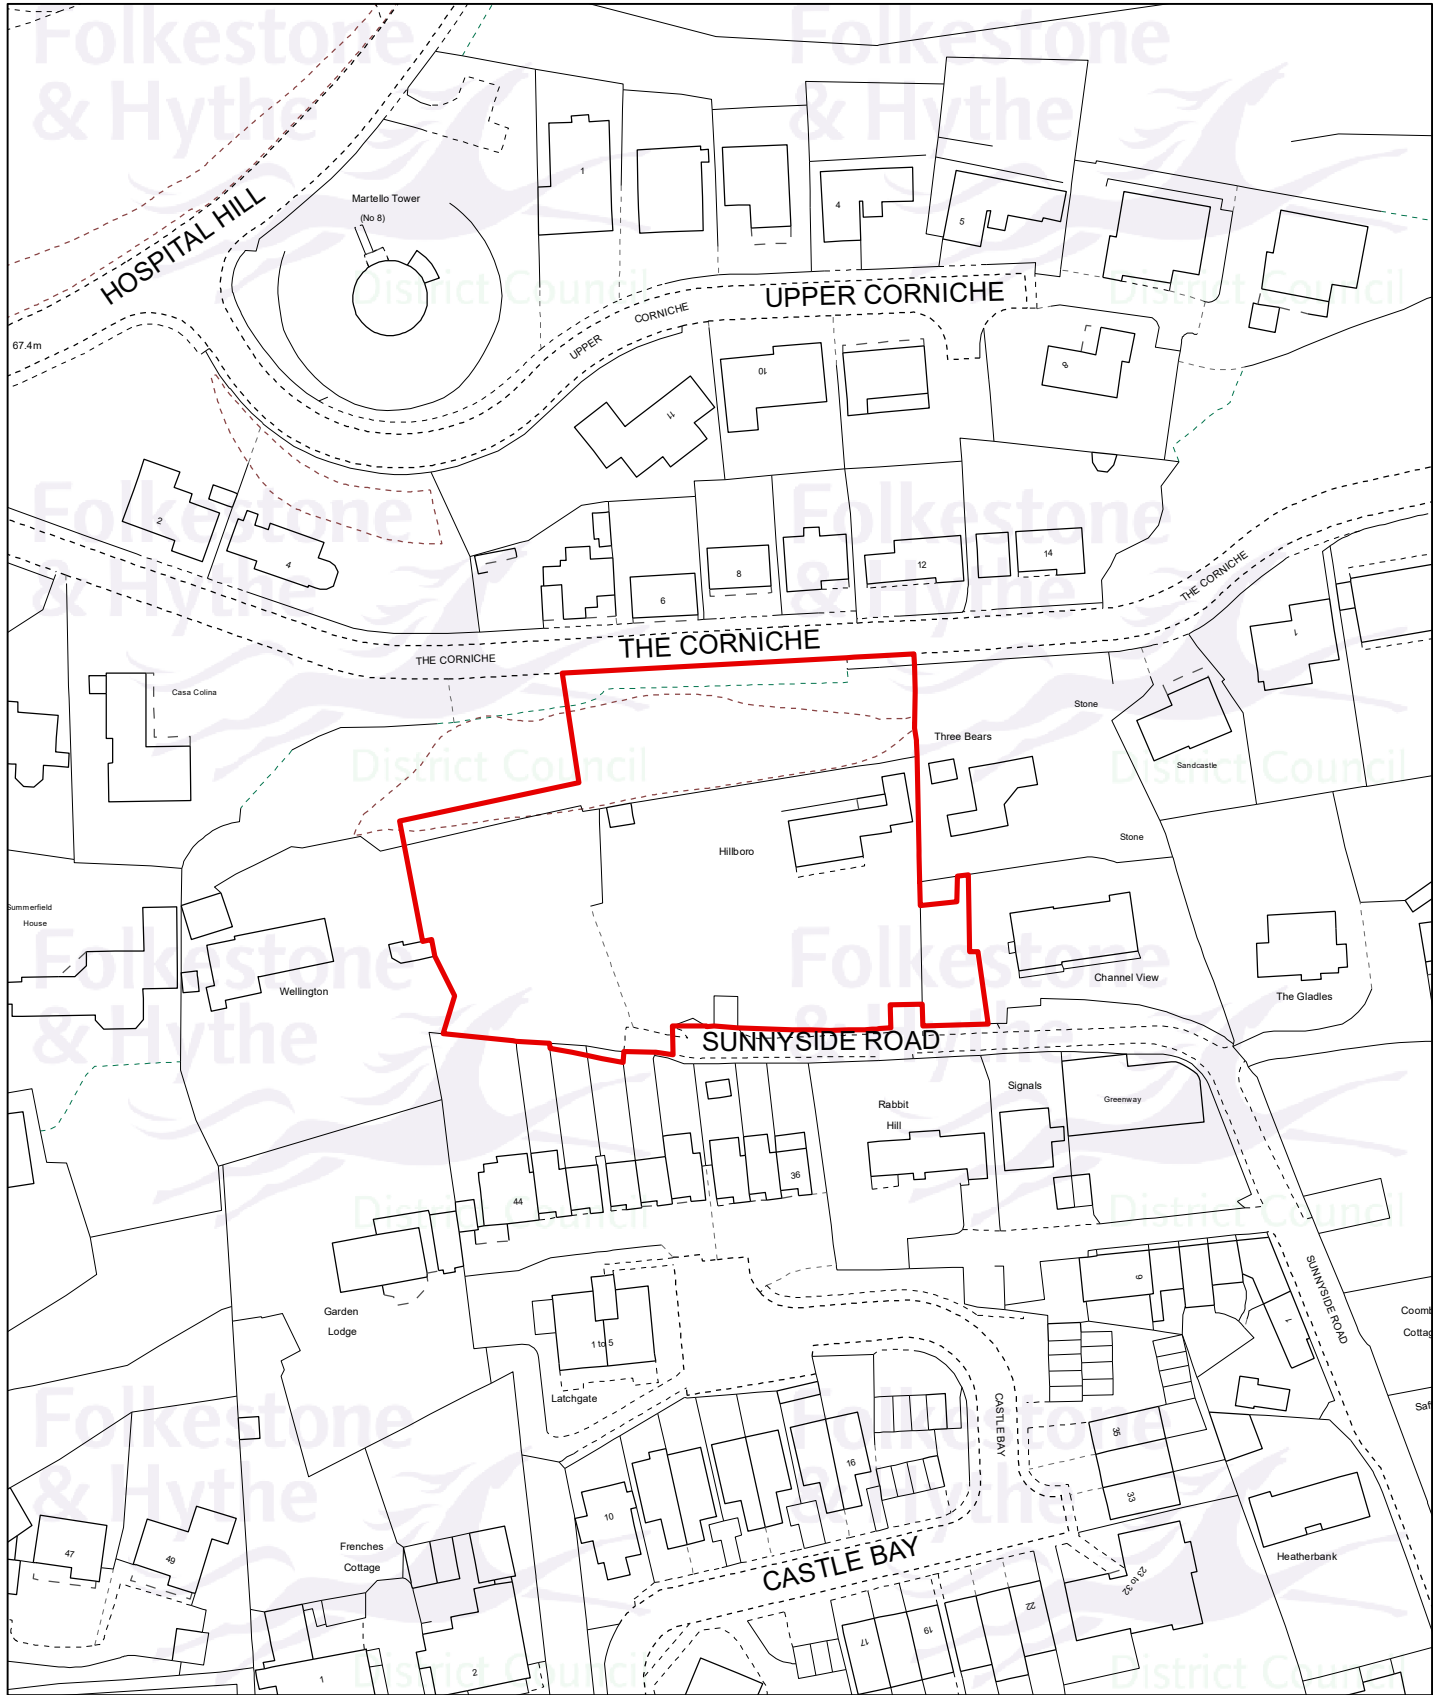

Planning Application:
21/2369/FH


Drawn date:
05 Apr 2022

Drawn by:
A.Gheorghita

Drawing ref:
1935/CO/LS

Llywelyn Lloyd
Chief Planning Officer

Contains Ordnance Survey data
© Crown copyright and database right
Folkestone & Hythe District Council 100019677 - 2022

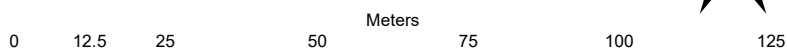

Drawn at 1:1,250 on A4