


# Land Rear 2, Willop Close, Dymchurch, TN29 0HU

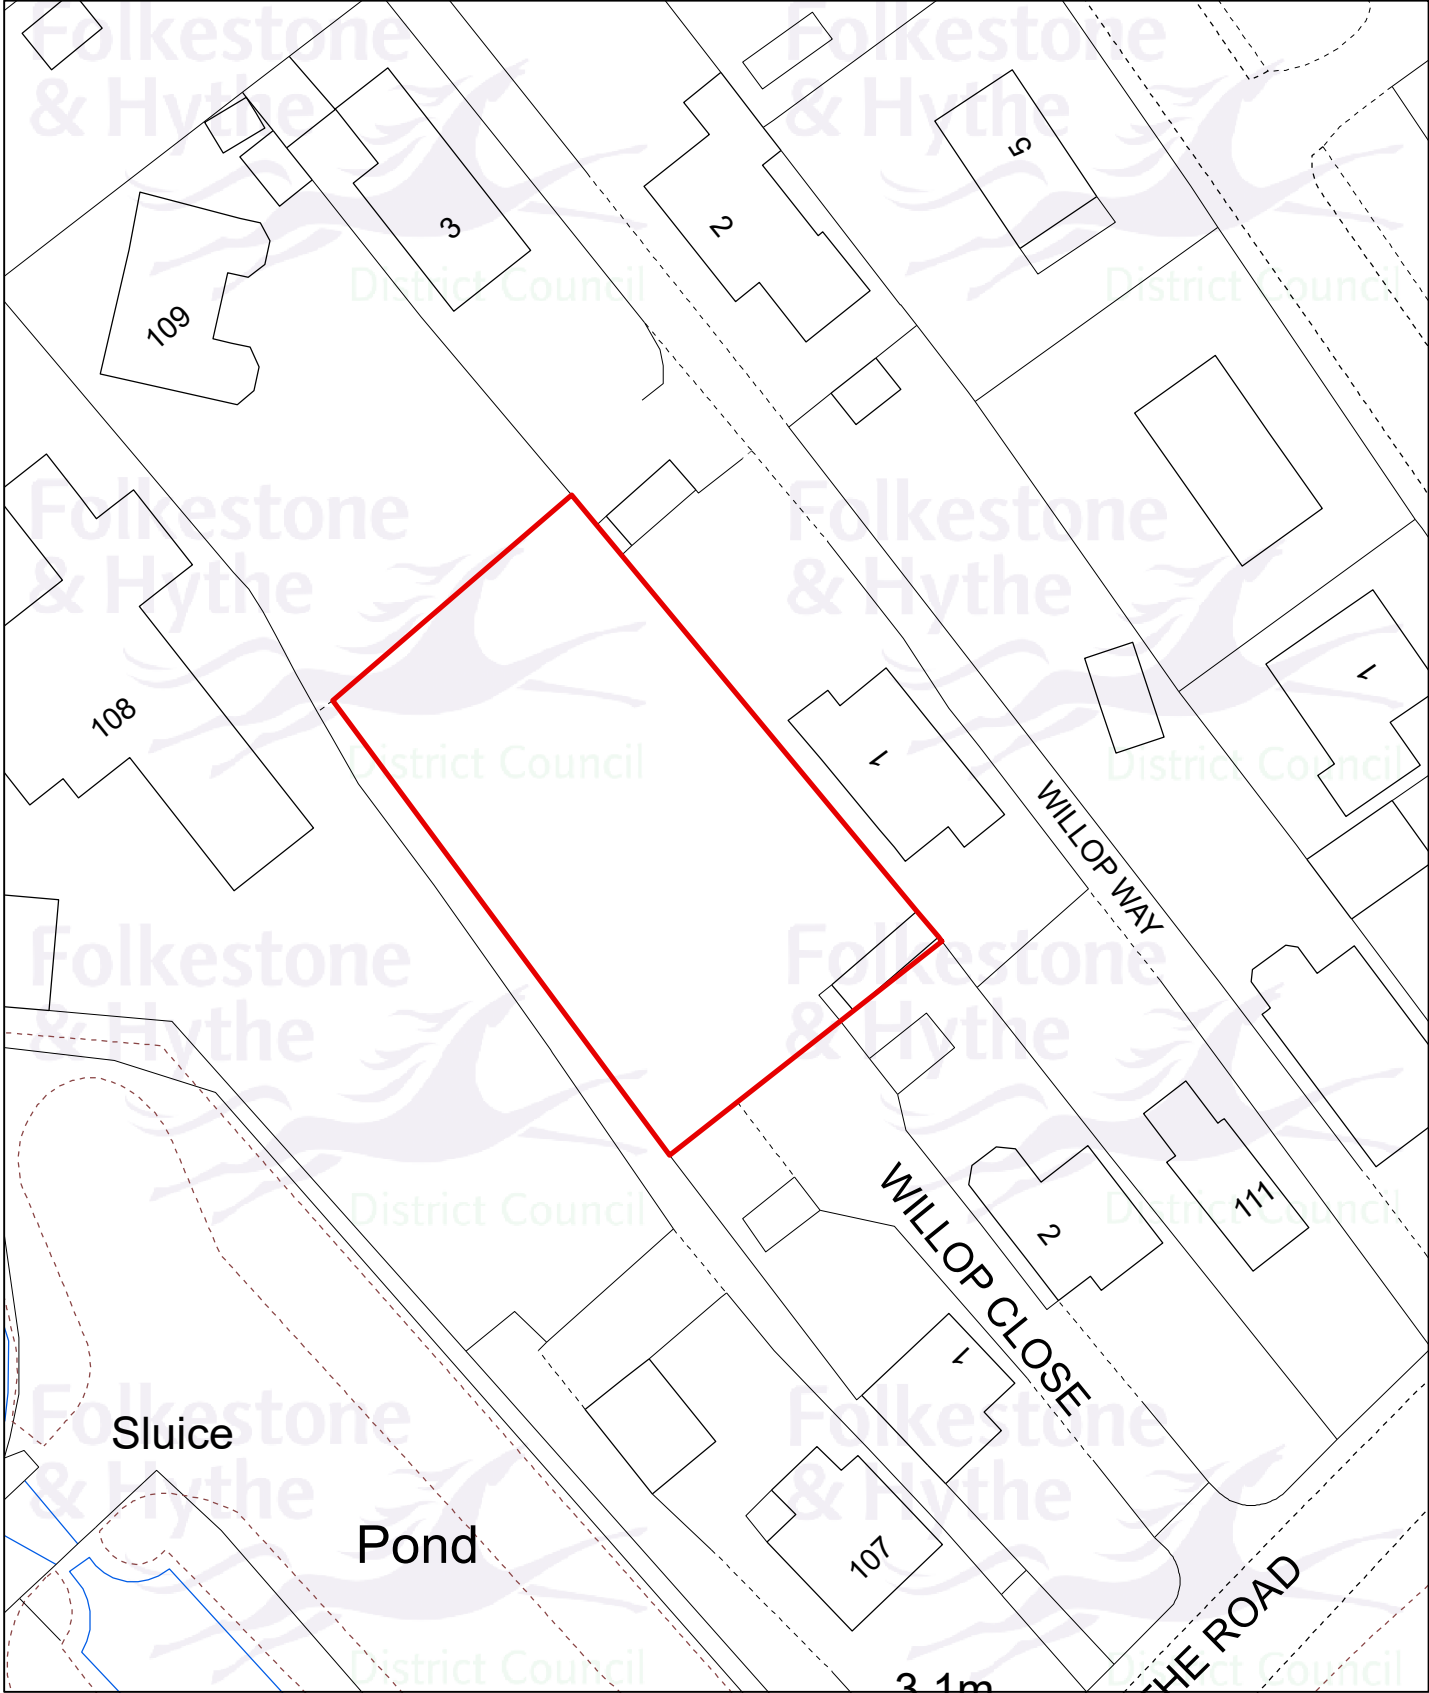


Drawn date:  
16 Jun 2022

Drawn by:  
A. Gheroghita

Drawing ref:  
1131/CO/TG

Contains Ordnance Survey data  
© Crown copyright and database right  
Folkestone & Hythe District Council 100019677 - 2022

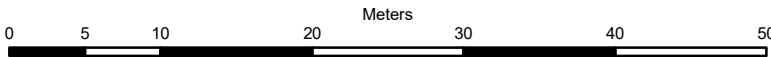

Drawn at 1:500 on A4