


6A, 6B, 8A and 8B Defiant Close, Hawkinge, Folkestone, CT18 7SU

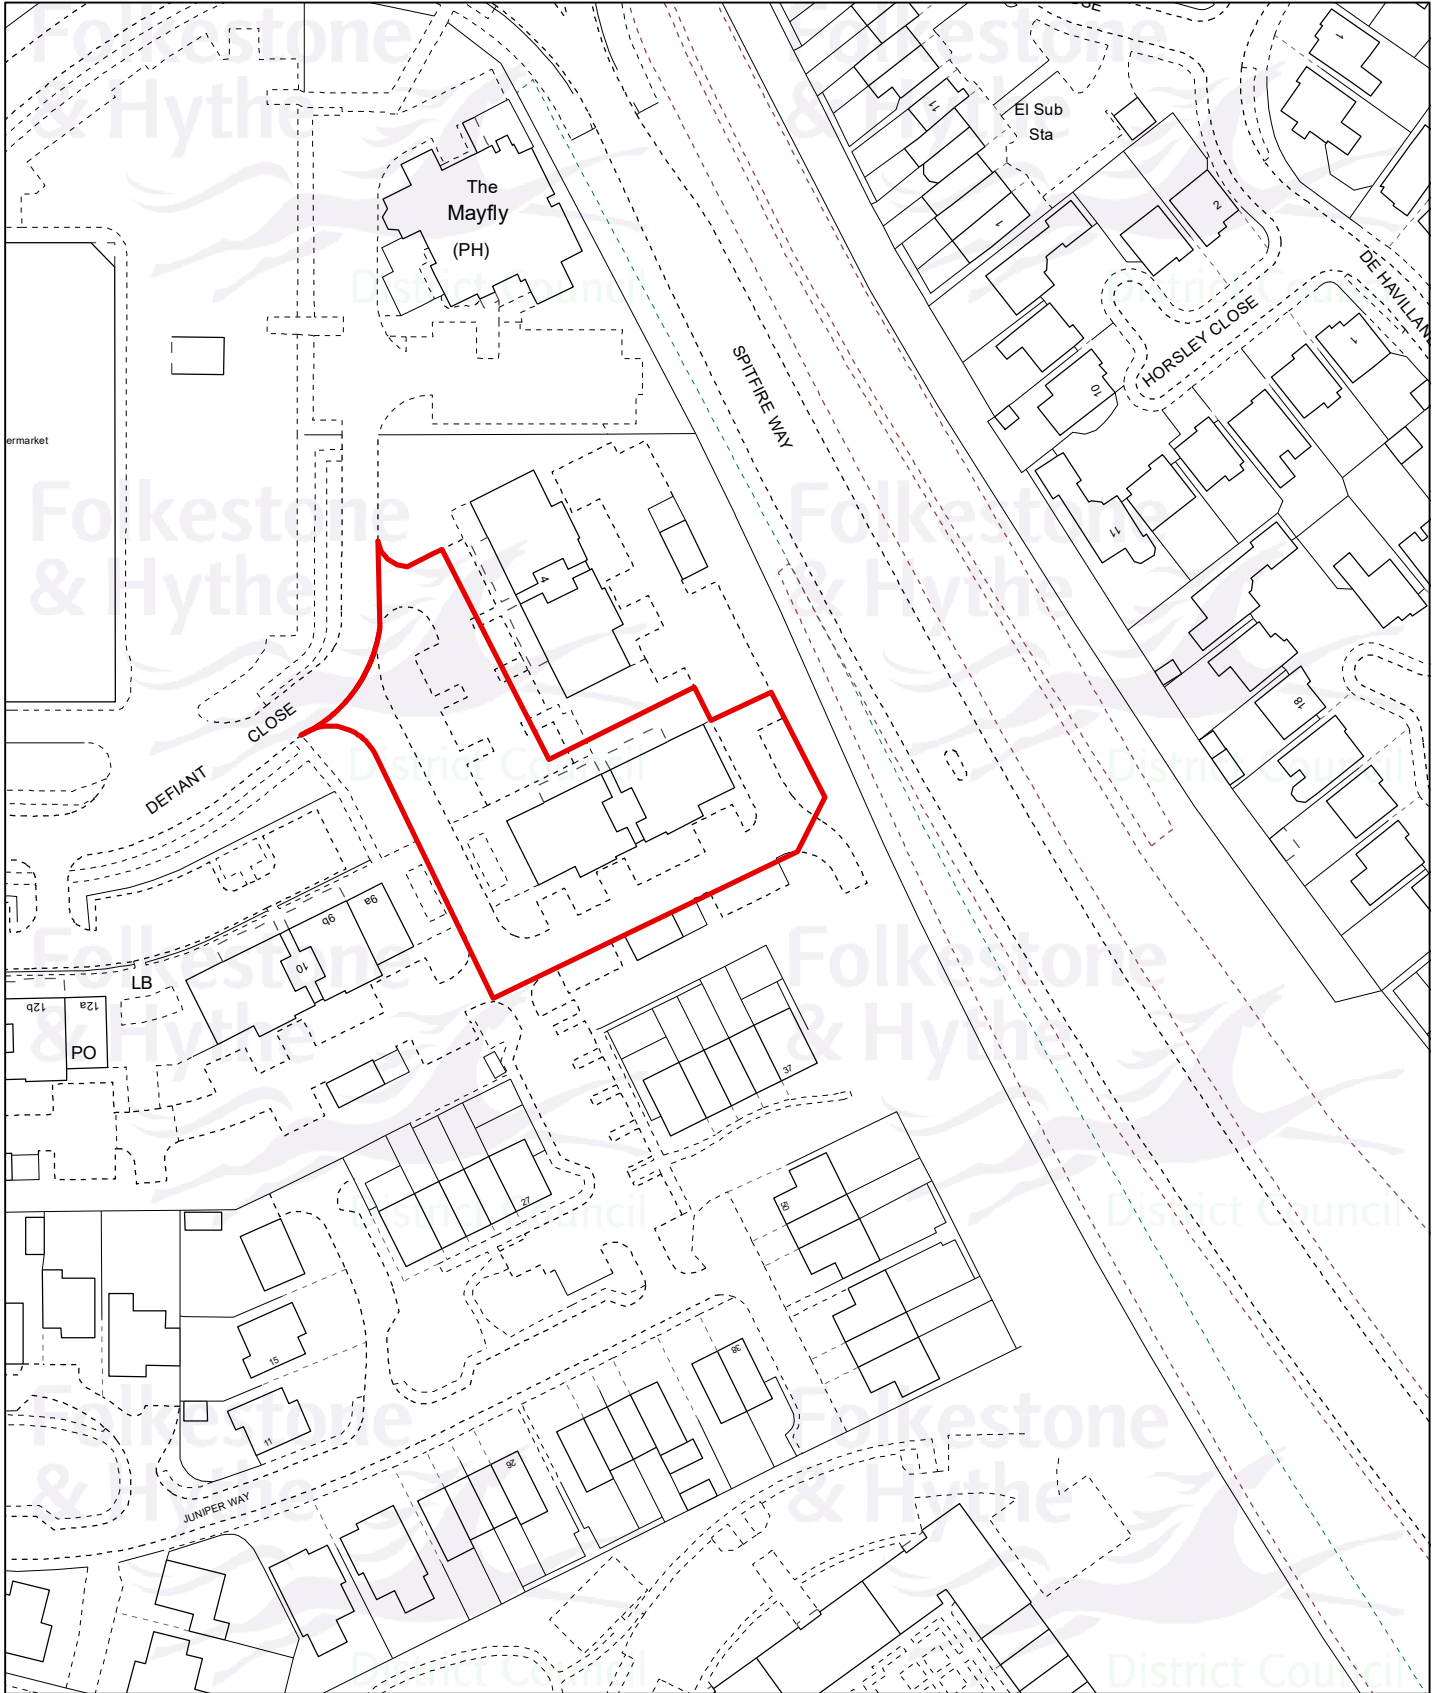


Drawn date:
26 May 2022

Drawn by:
A. Gheroghita

Drawing ref:
2139/CO/TG

Contains Ordnance Survey data
© Crown copyright and database right
Folkestone & Hythe District Council 100019677 - 2022

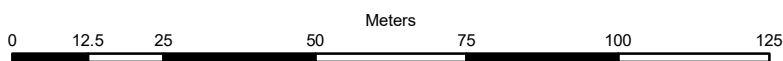

Drawn at 1:1,250 on A4