


Land rear of 192 Seabrook Road, Hythe, CT21 5RA

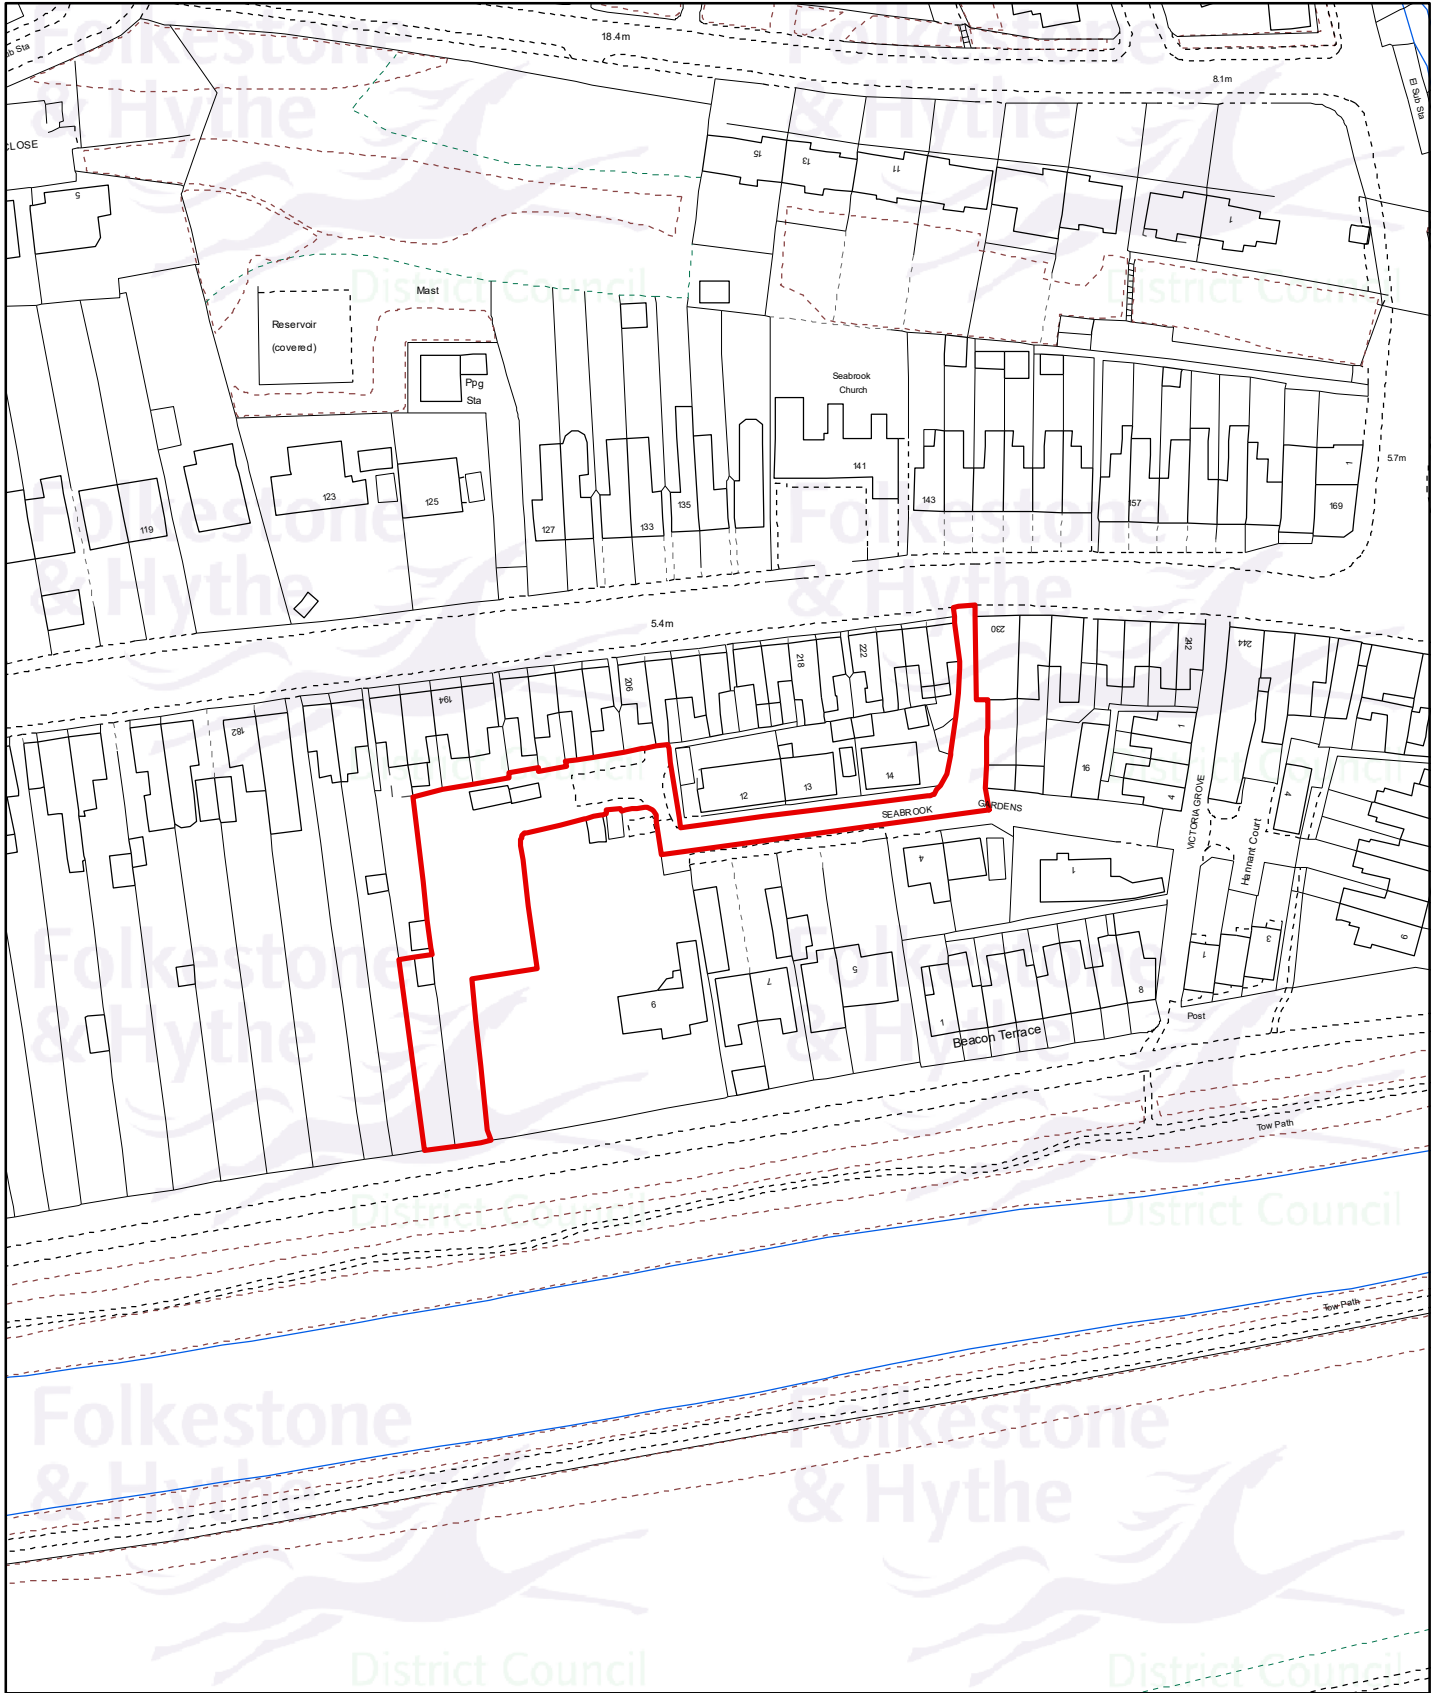


Drawn date:
01 Aug 2022

Drawn by:
A. Gheorghita

Drawing ref:
21/2189/FH

Contains Ordnance Survey data
© Crown copyright and database right
Folkestone & Hythe District Council 100019677 - 2022

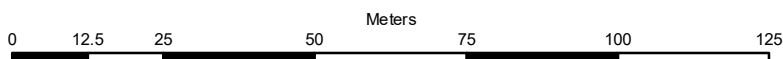

Drawn at 1:1,250 on A4