


Cliff Lodge, Cliff Road, Hythe, CT21 5XW

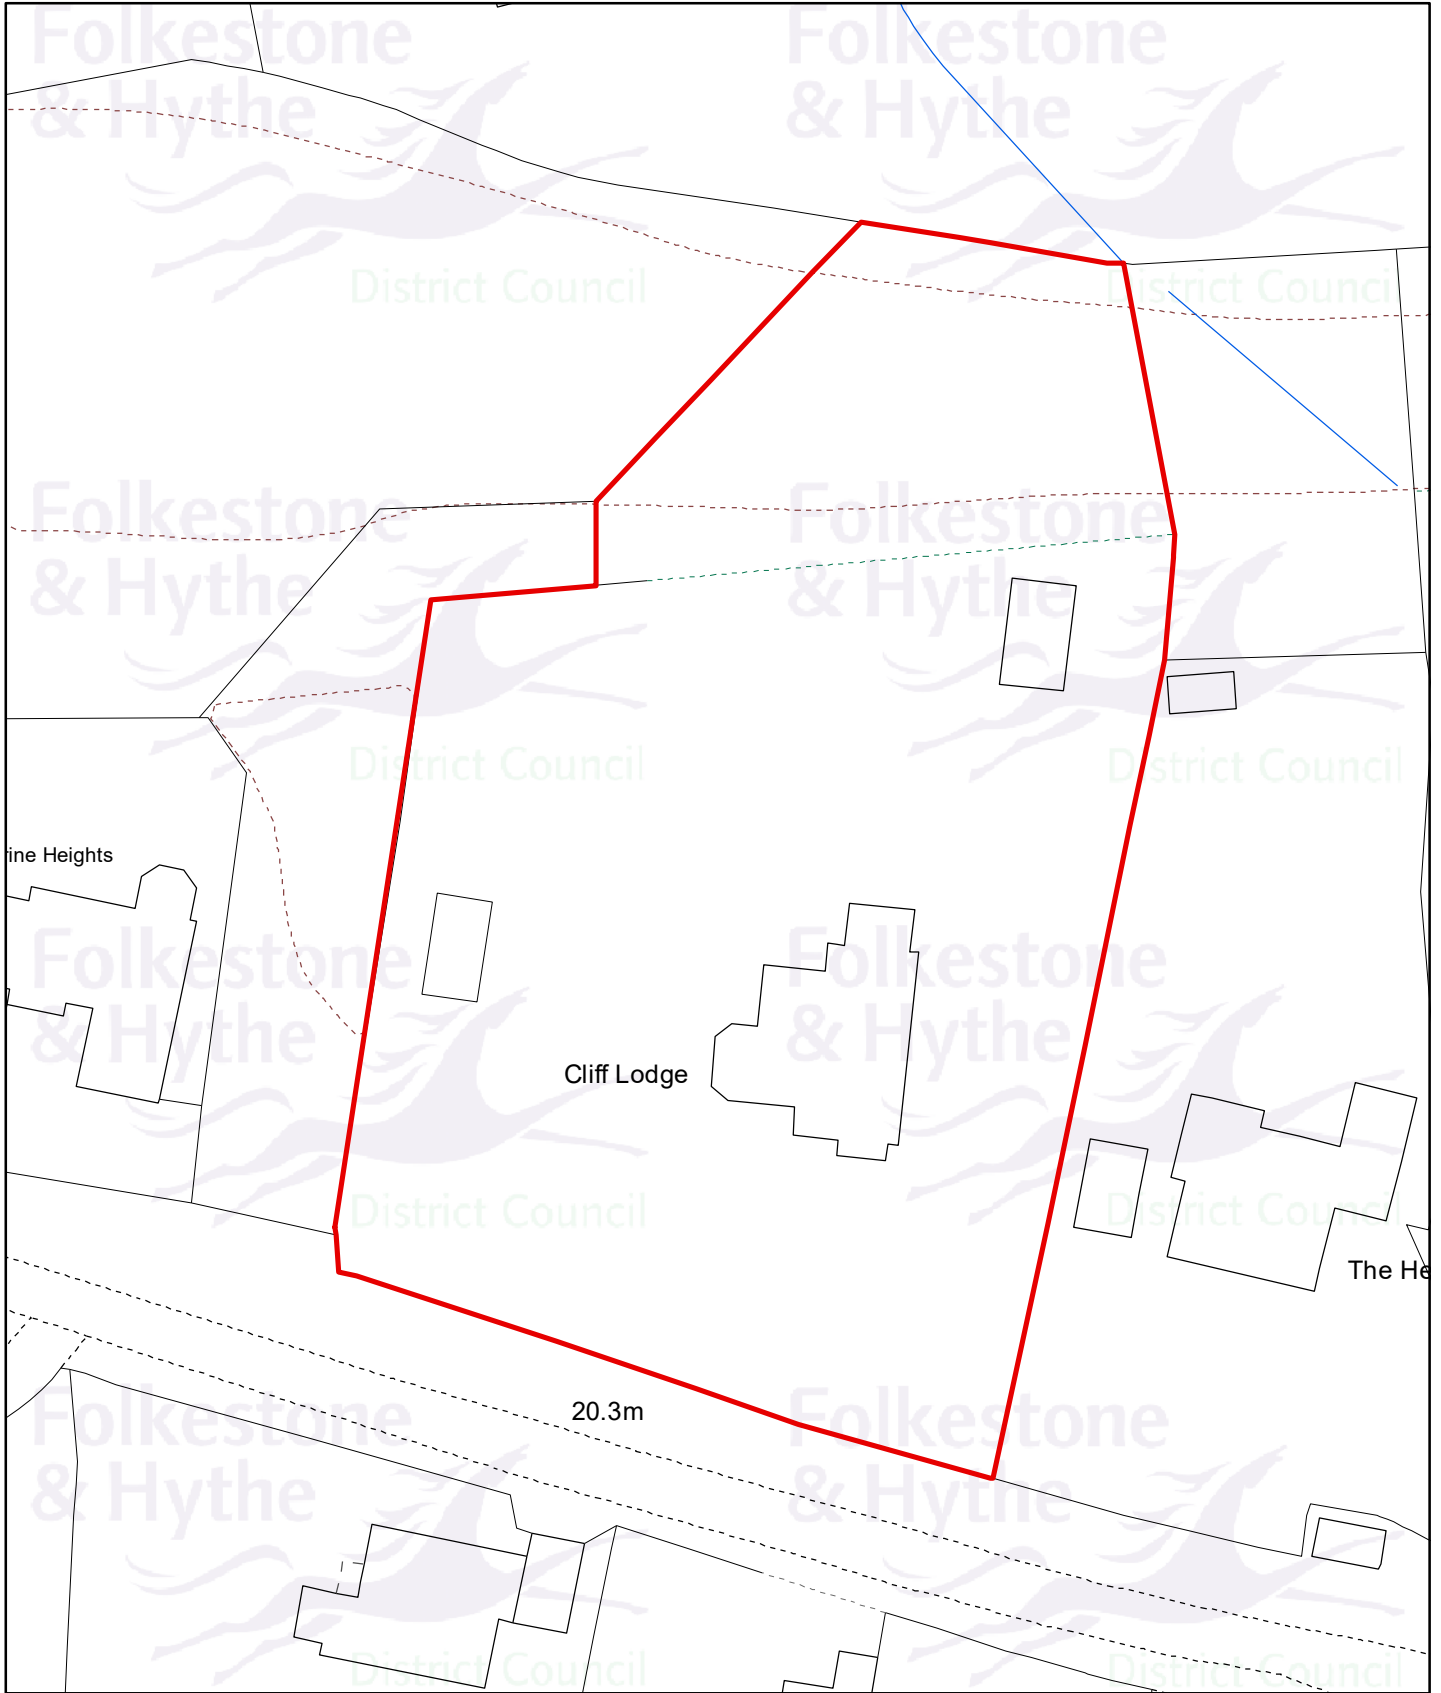


Drawn date:
11 Jul 2022

Drawn by:
A. Gheorghita

Drawing ref:
1835/CO/TG

Contains Ordnance Survey data
© Crown copyright and database right
Folkestone & Hythe District Council 100019677 - 2022

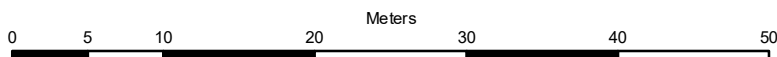

Drawn at 1:500 on A4