


Rose Cottage, Oak Lodge Road, New Romney, TN28 8BG

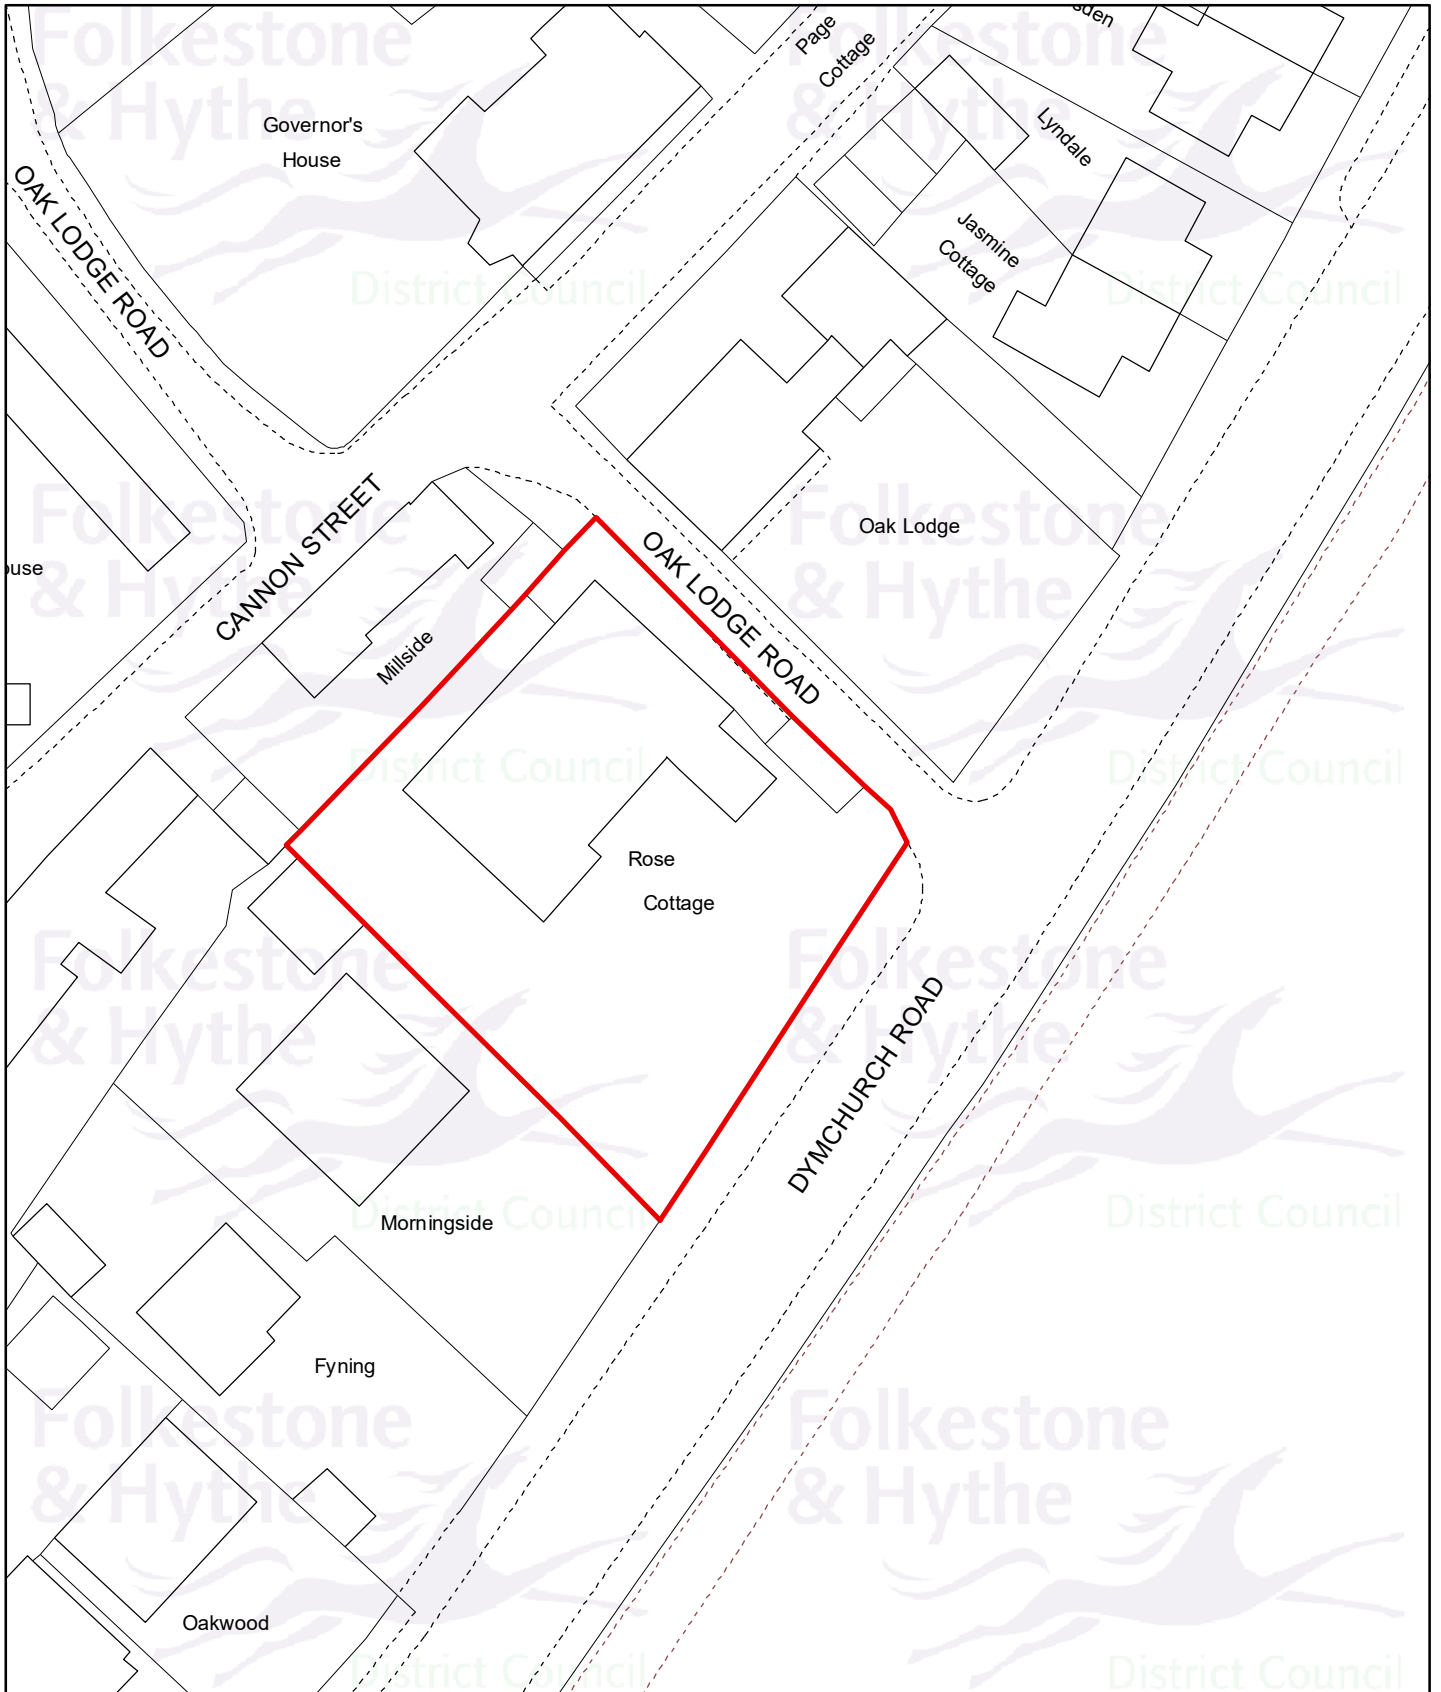

Drawn date:
01 Aug 2022

Drawn by:
A. Gheorghita

Drawing ref:
22/0985/FH

Contains Ordnance Survey data
© Crown copyright and database right
Folkestone & Hythe District Council 100019677 - 2022

Meters

0 5 10 20 30 40 50



Drawn at 1:500 on A4