


44 Naildown Road, Hythe, CT21 5TB

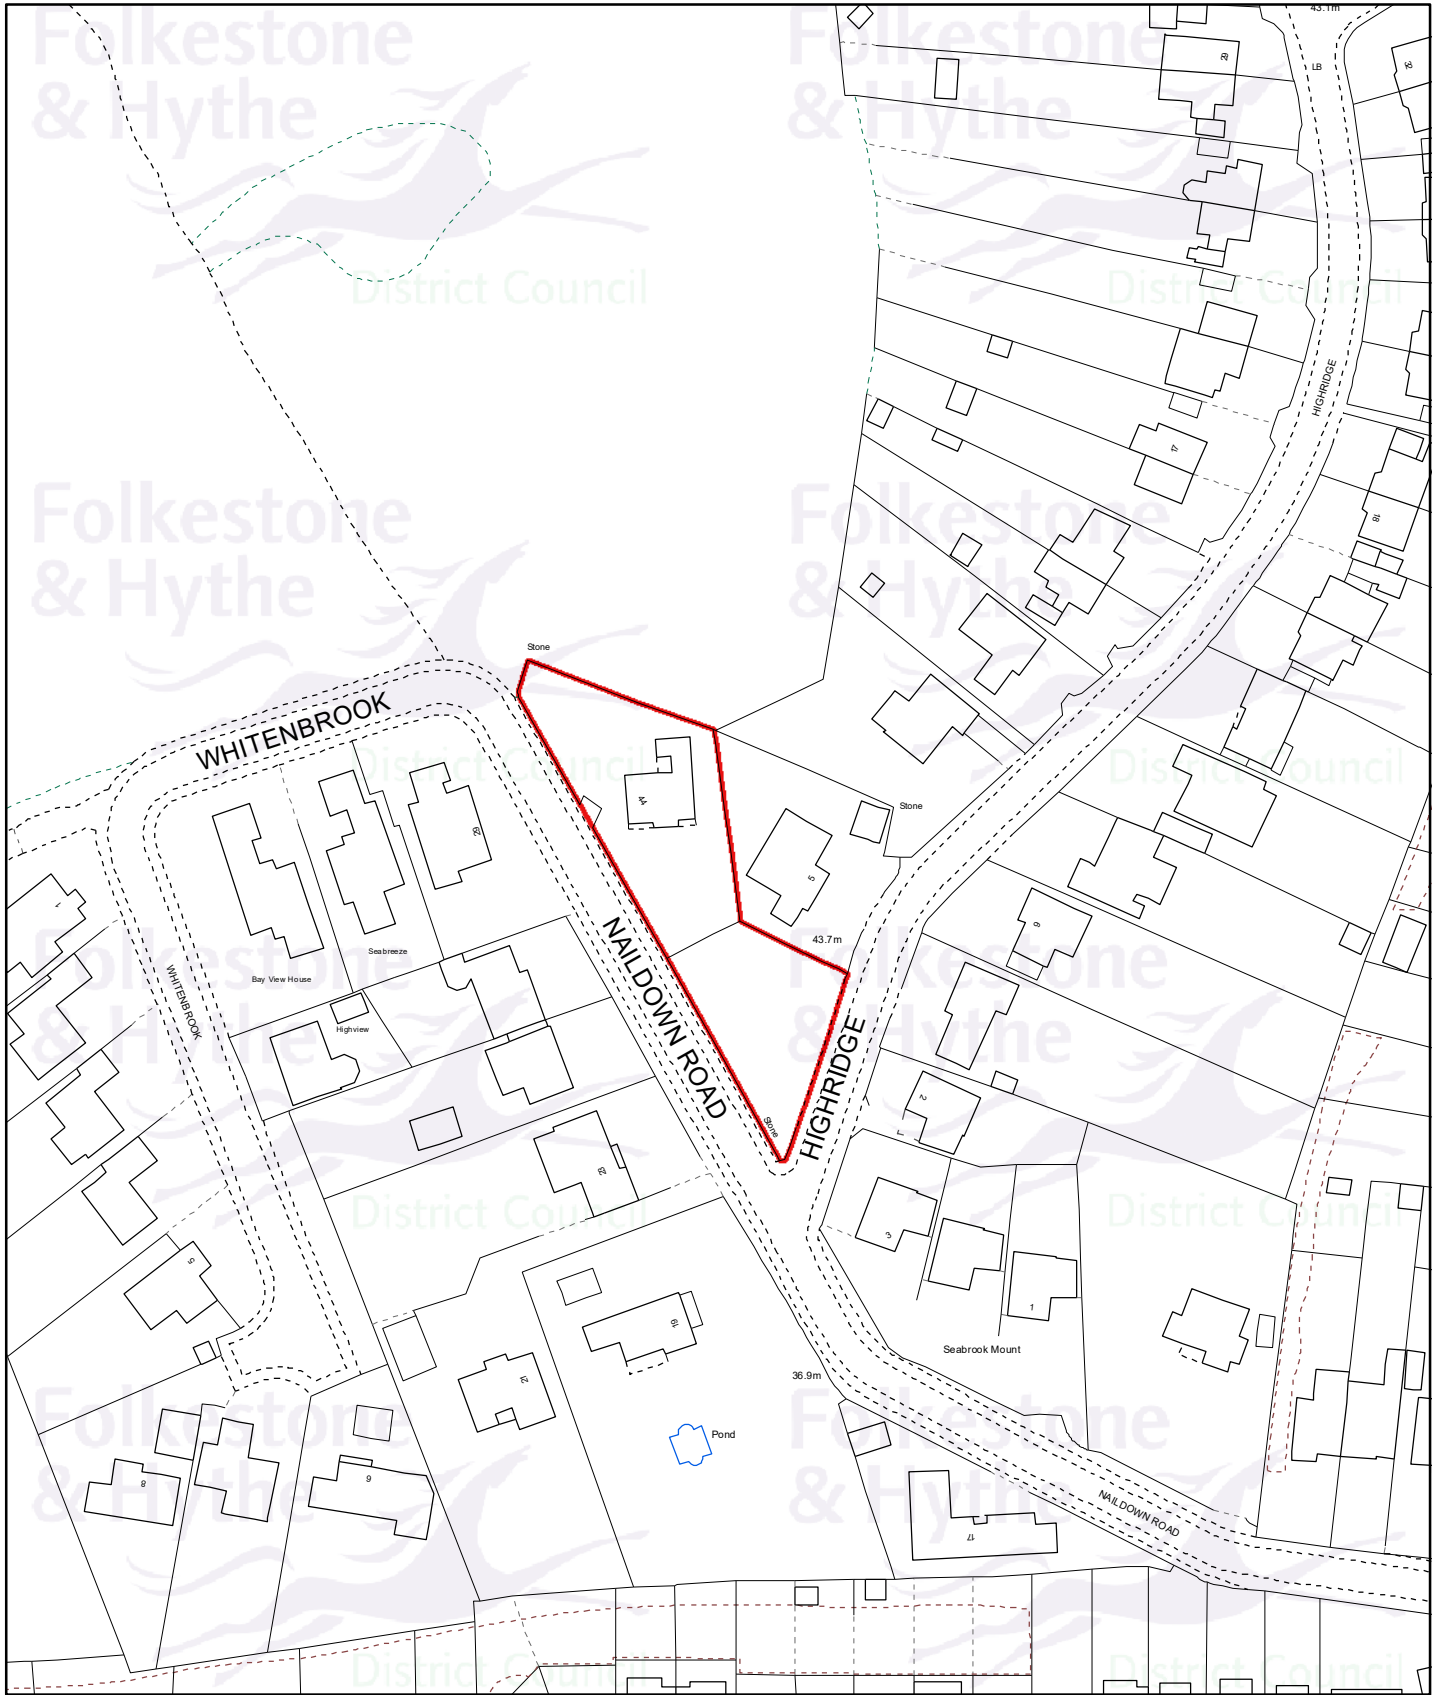

Planning Application:
22/0560/FH


Drawn date:
07 Sep 2022

Drawn by:
A.Gheorghita

Drawing ref:
1835/CO/LS

Llywelyn Lloyd
Chief Planning Officer

Contains Ordnance Survey data
© Crown copyright and database right
Folkestone & Hythe District Council 100019677 - 2022

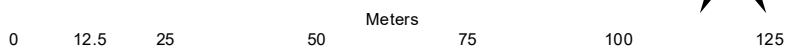

Drawn at 1:1,250 on A4