


Brookside, Church Lane, New Romney, TN28 8ES

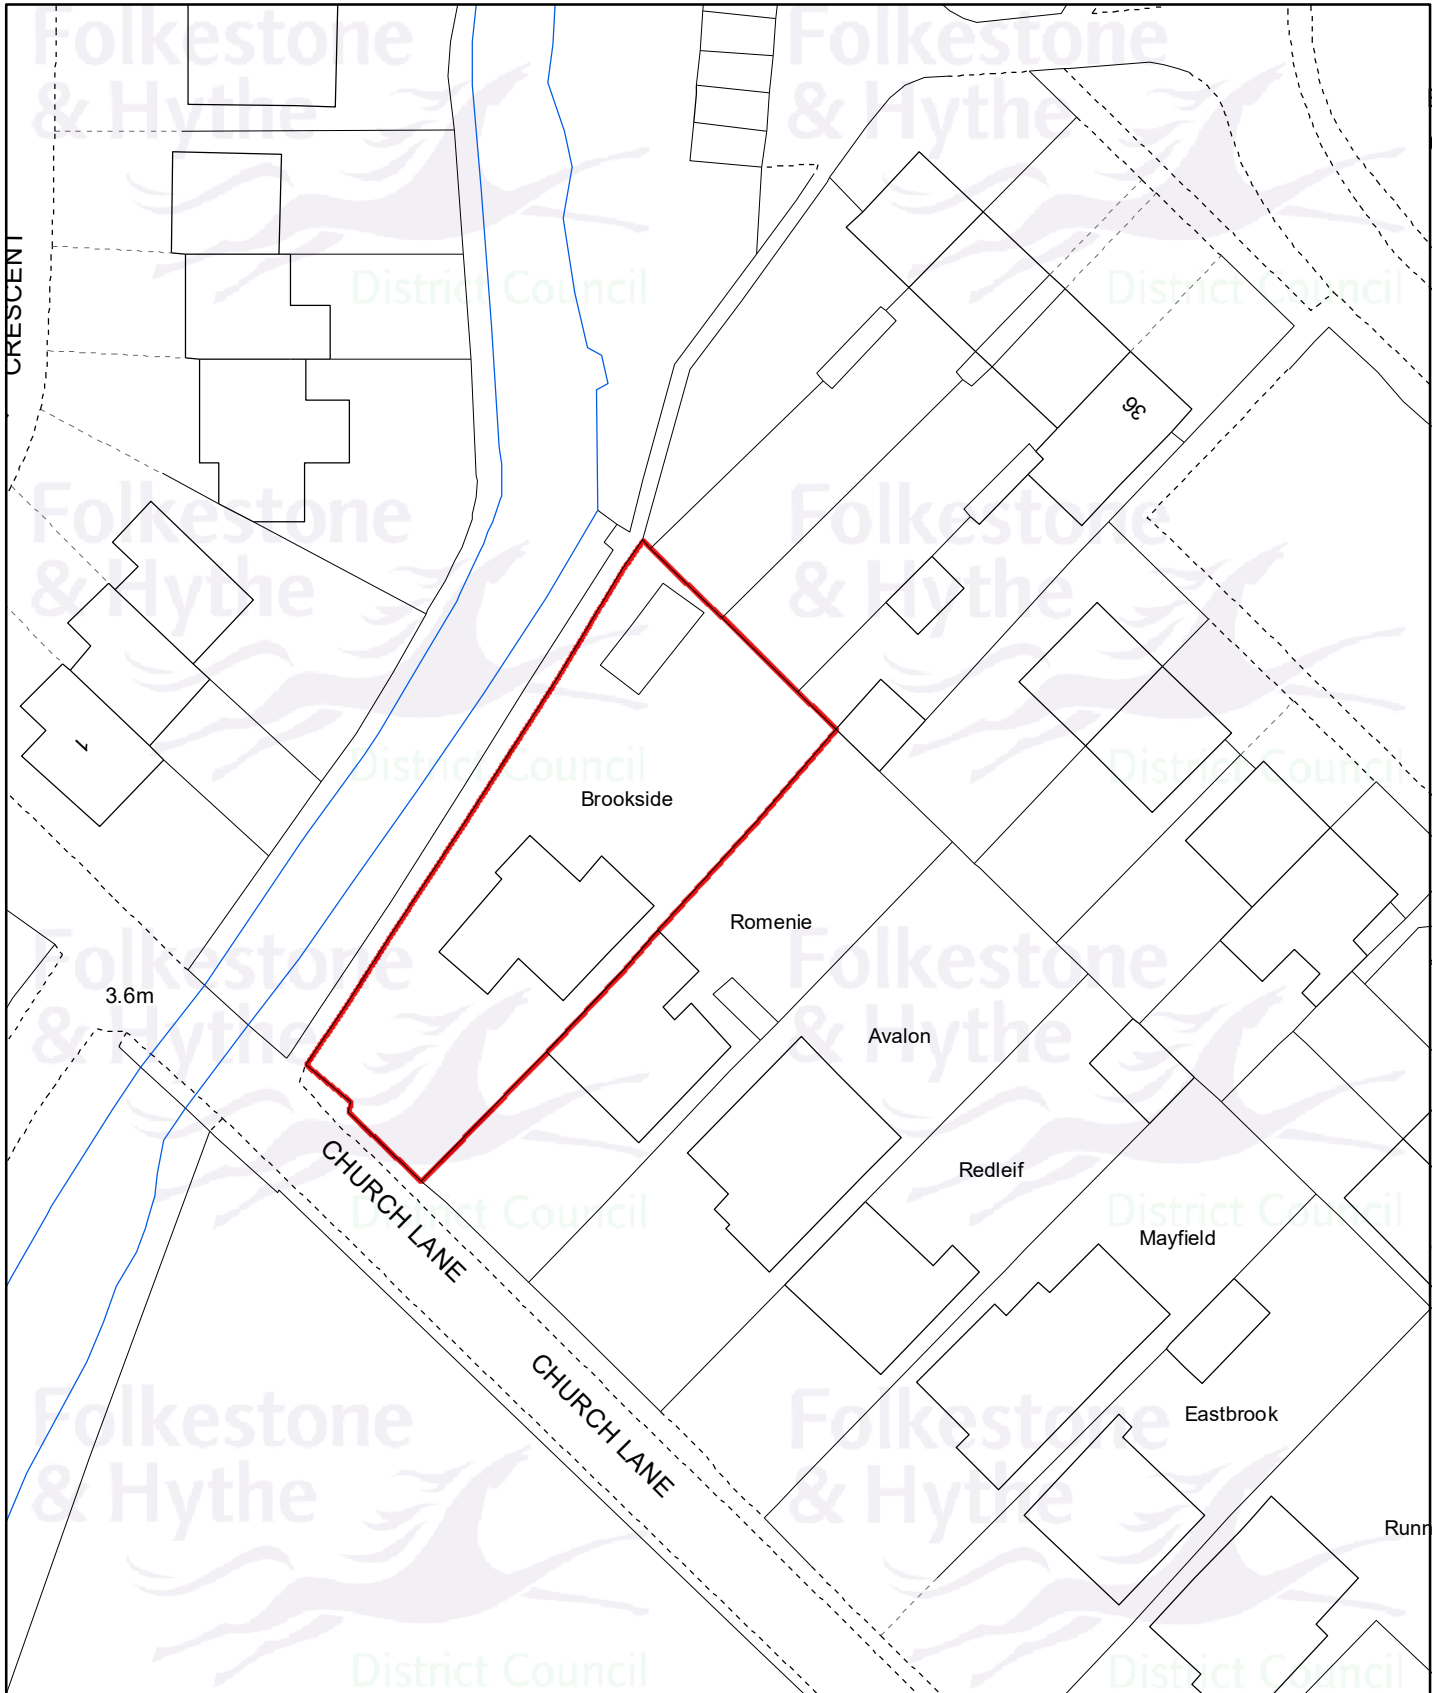

Planning Application:
21/2542/FH


Drawn date:
07 Sep 2022

Drawn by:
A.Gheorghita

Drawing ref:
0624/CO/LS

Llywelyn Lloyd
Chief Planning Officer

Contains Ordnance Survey data
© Crown copyright and database right
Folkestone & Hythe District Council 100019677 - 2022

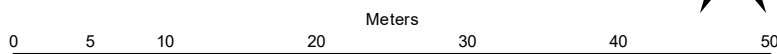

Drawn at 1:500 on A4