


Coxsole Farm, Bossingham Road, Stelling Minnis, Canterbury, CT4 6AQ

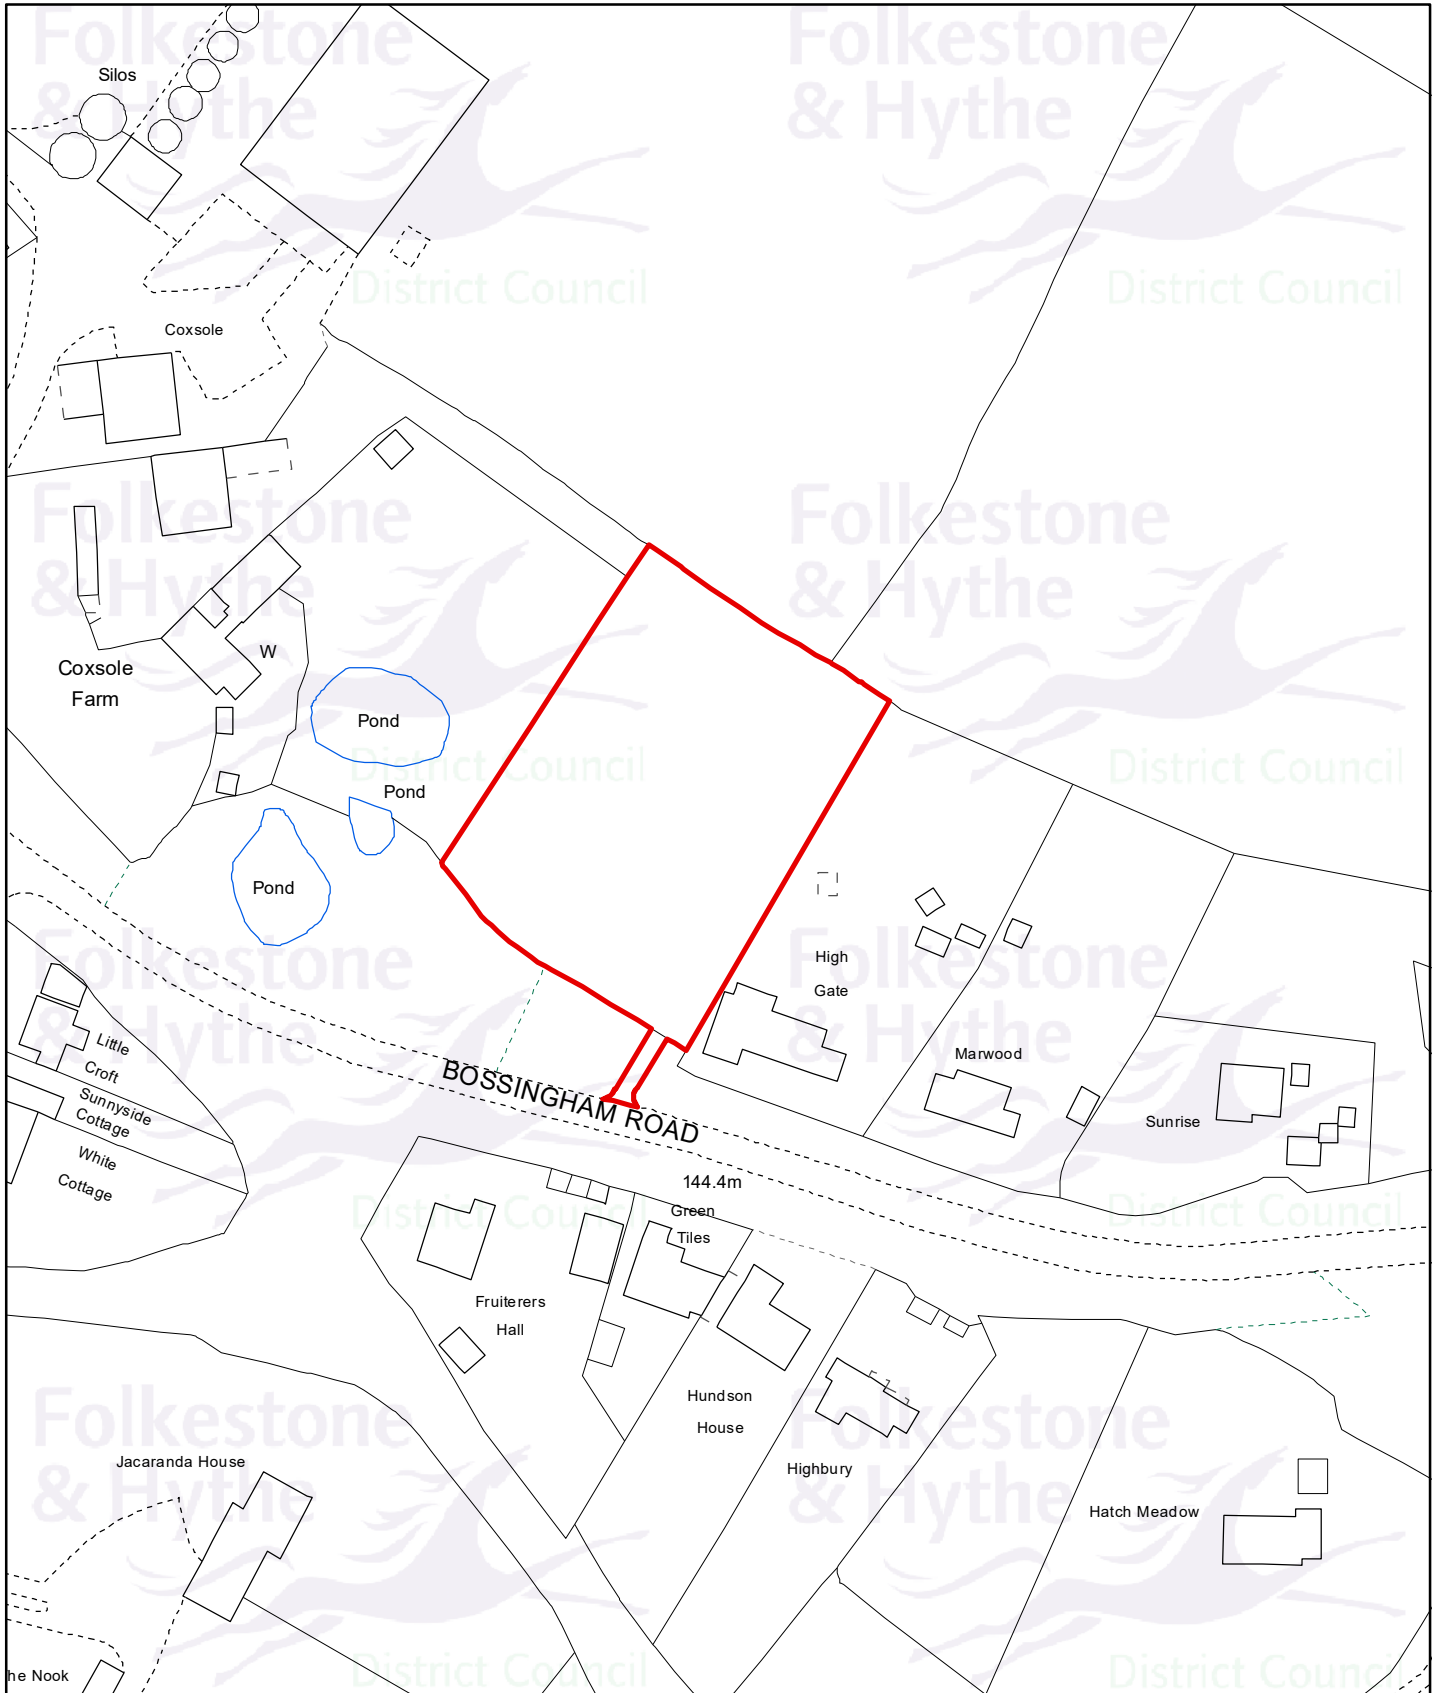

Planning Application:
20/1109/FH


Drawn date:
06 Oct 2022

Drawn by:
A.Gheorghita

Drawing ref:
1546/CO/TG

Llywelyn Lloyd
Chief Planning Officer

Contains Ordnance Survey data
© Crown copyright and database right
Folkestone & Hythe District Council 100019677 - 2022

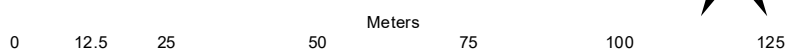

Drawn at 1:1,250 on A4