


# 120 High Street, Hythe, CT21 5LE

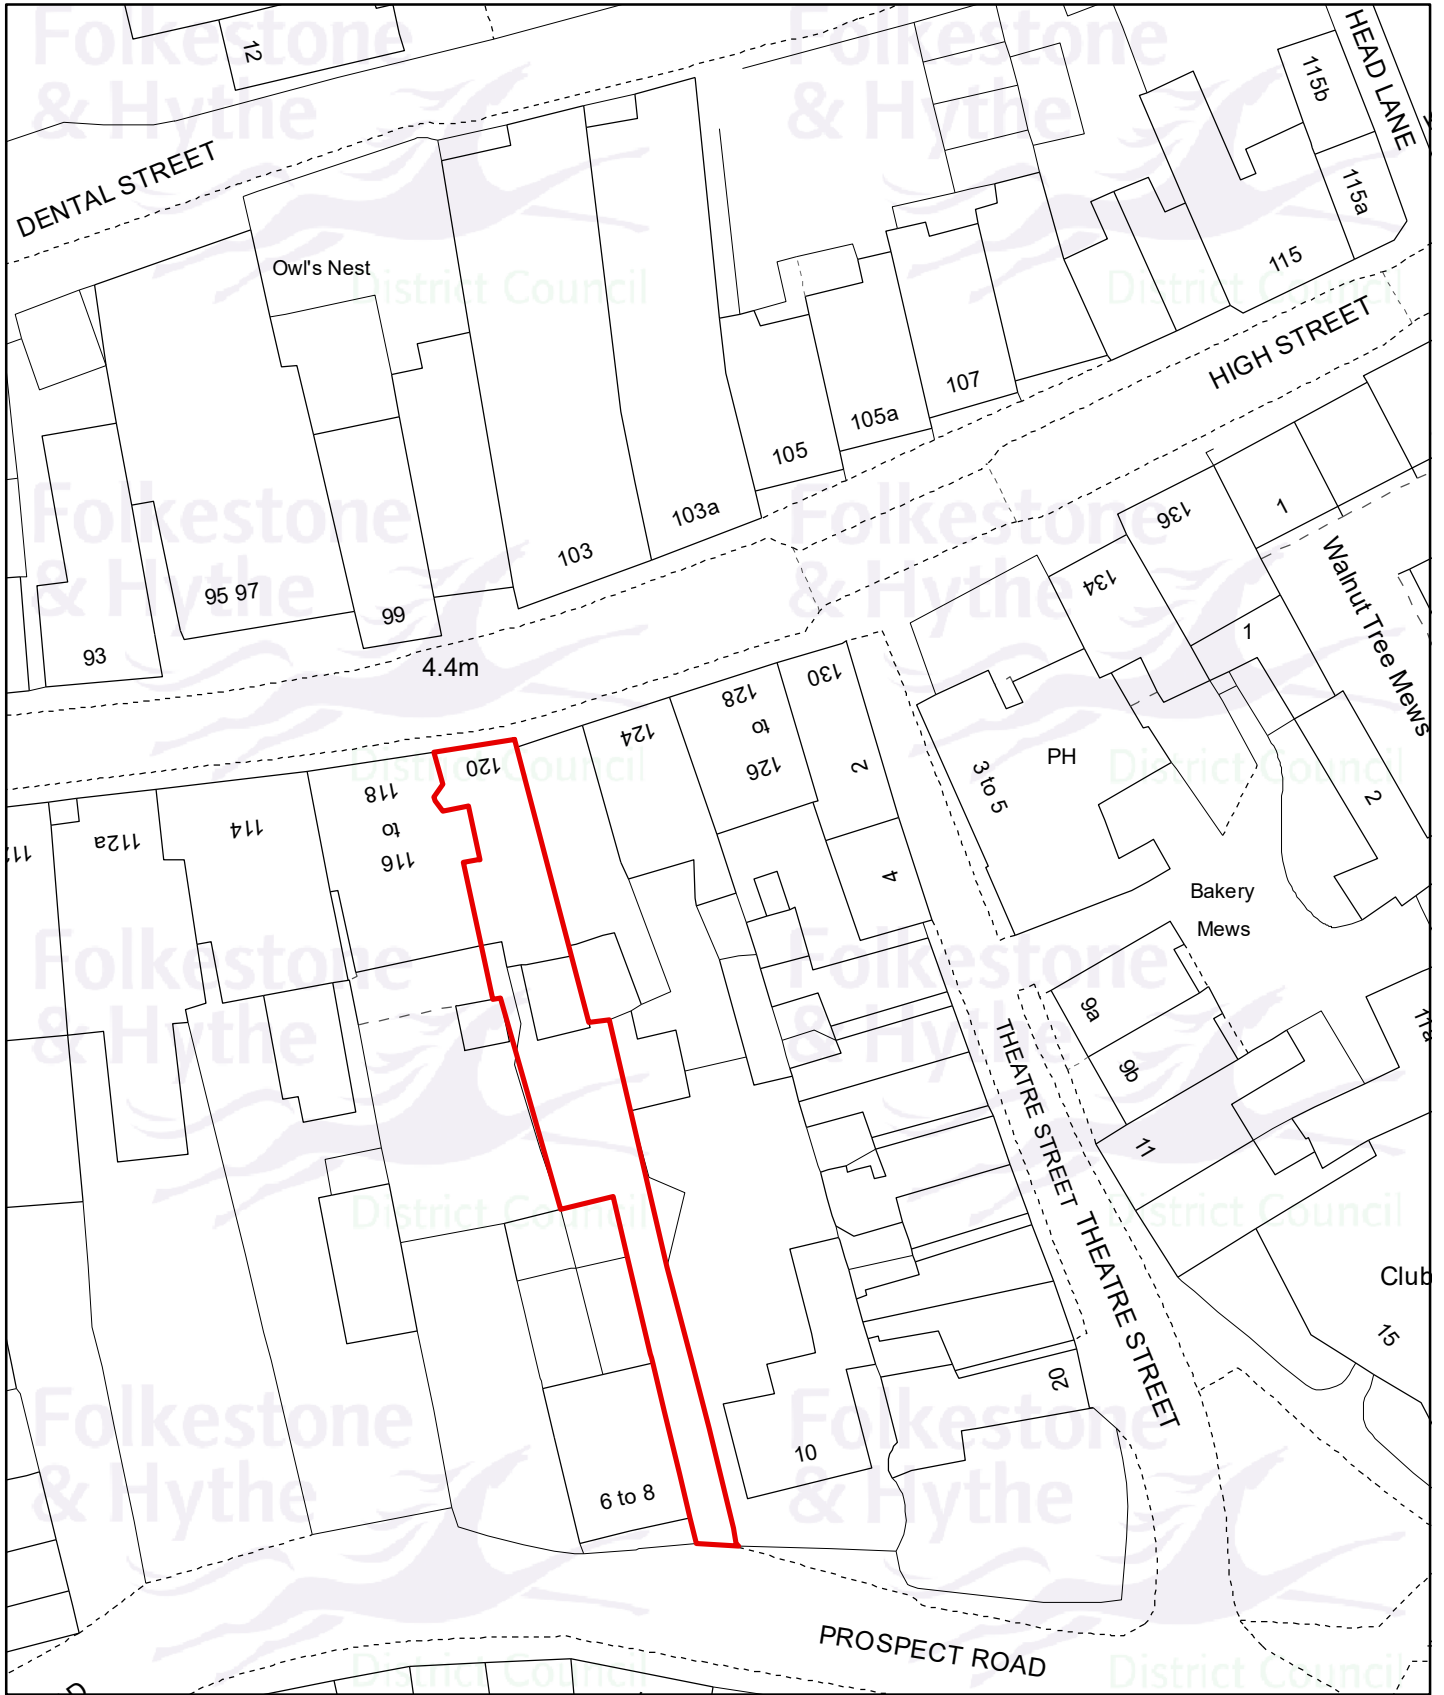

Planning Application:  
22/0497/FH


Drawn date:  
06 Oct 2022

Drawn by:  
A.Gheorghita

Drawing ref:  
1634/CO/TG

Llywelyn Lloyd  
Chief Planning Officer

Contains Ordnance Survey data  
© Crown copyright and database right  
Folkestone & Hythe District Council 100019677 - 2022

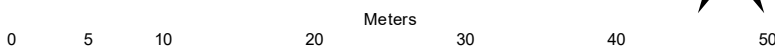

Drawn at 1:500 on A4