


6A, 6B, 8A and 8B Defiant Close, Hawkinge, Folkestone, CT18 7SU

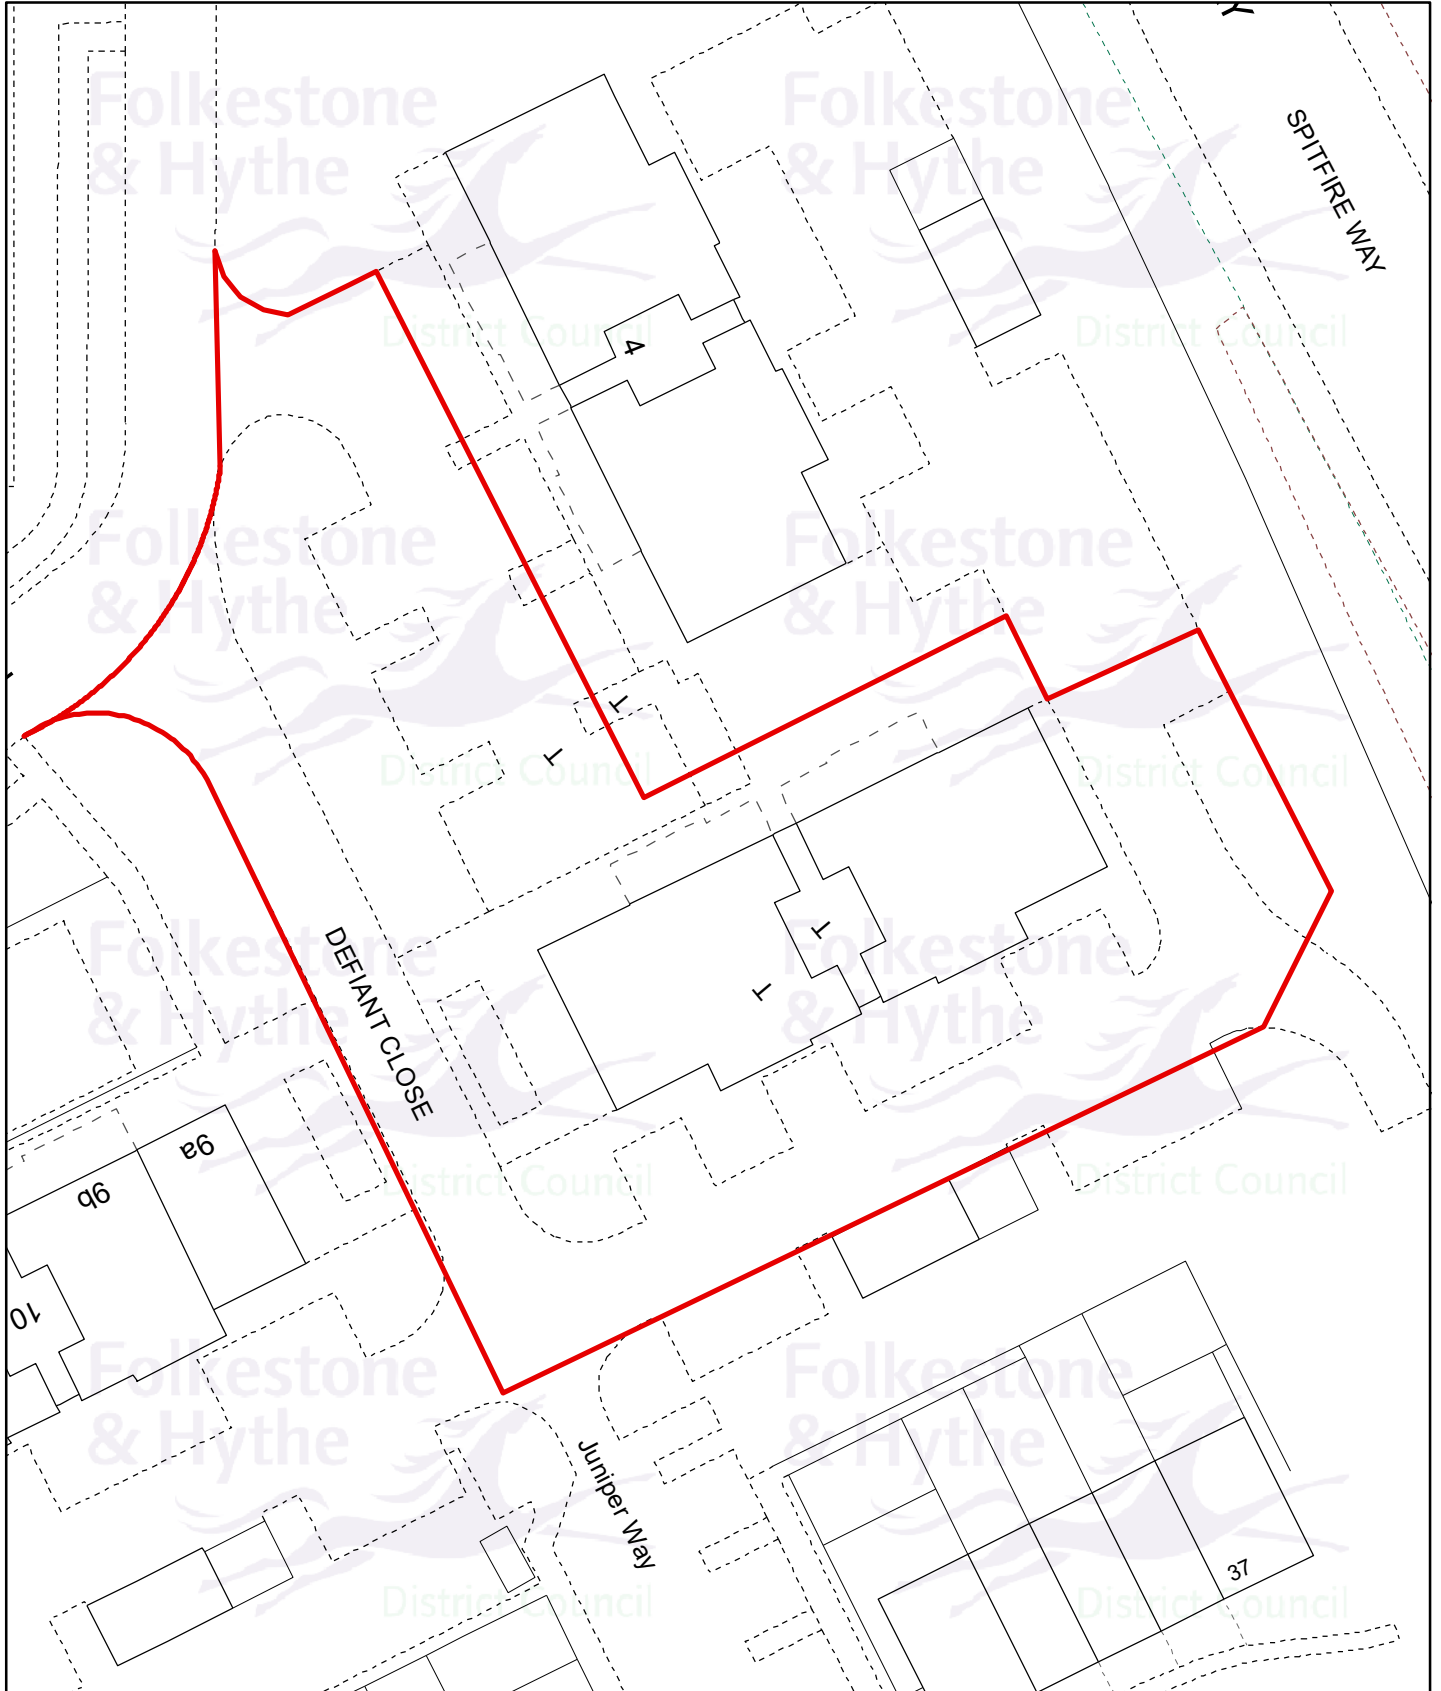

Planning Application:
21/2178/FH

Drawn date:
03 Nov 2022

Drawn by:
A.Gheorghita

Drawing ref:
2136/CO/TG

Llywelyn Lloyd
Chief Planning Officer

Contains Ordnance Survey data
© Crown copyright and database right
Folkestone & Hythe District Council 100019677 - 2022



Drawn at 1:500 on A4