


73 Cheriton High Street, Folkestone, CT19 4HE

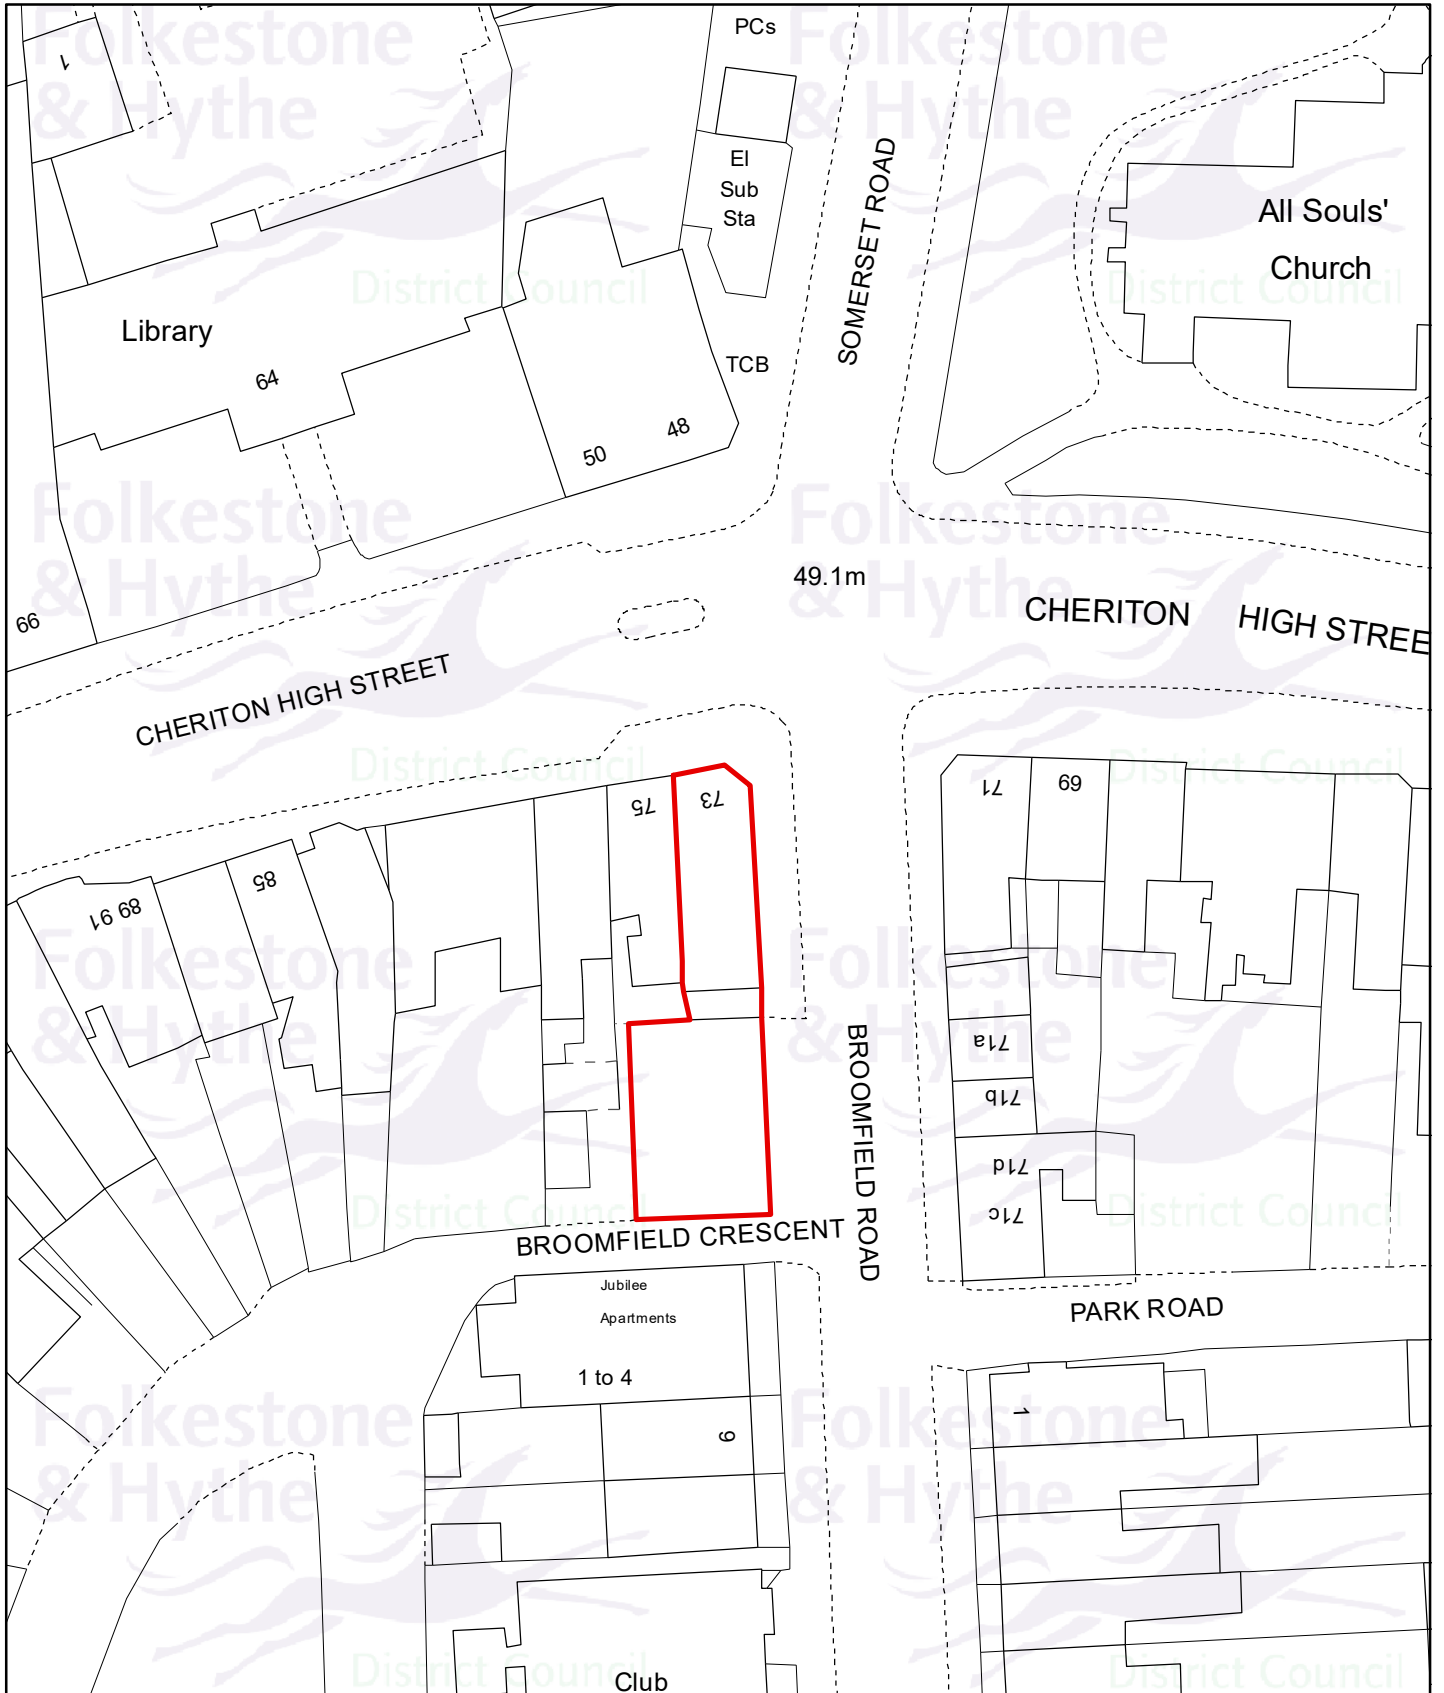

Planning Application:
22/0012/FH

Drawn date:
30 Nov 2022

Drawn by:
A.Gheorghita

Drawing ref:
2036/CO/LS

Llywelyn Lloyd
Chief Planning Officer

Contains Ordnance Survey data
© Crown copyright and database right
Folkestone & Hythe District Council 100019677 - 2022



Drawn at 1:500 on A4