


21/2520/FH - Boyke Bungalow, Boyke Lane, Rhodes Minnis, Canterbury, Kent, CT4 6XN

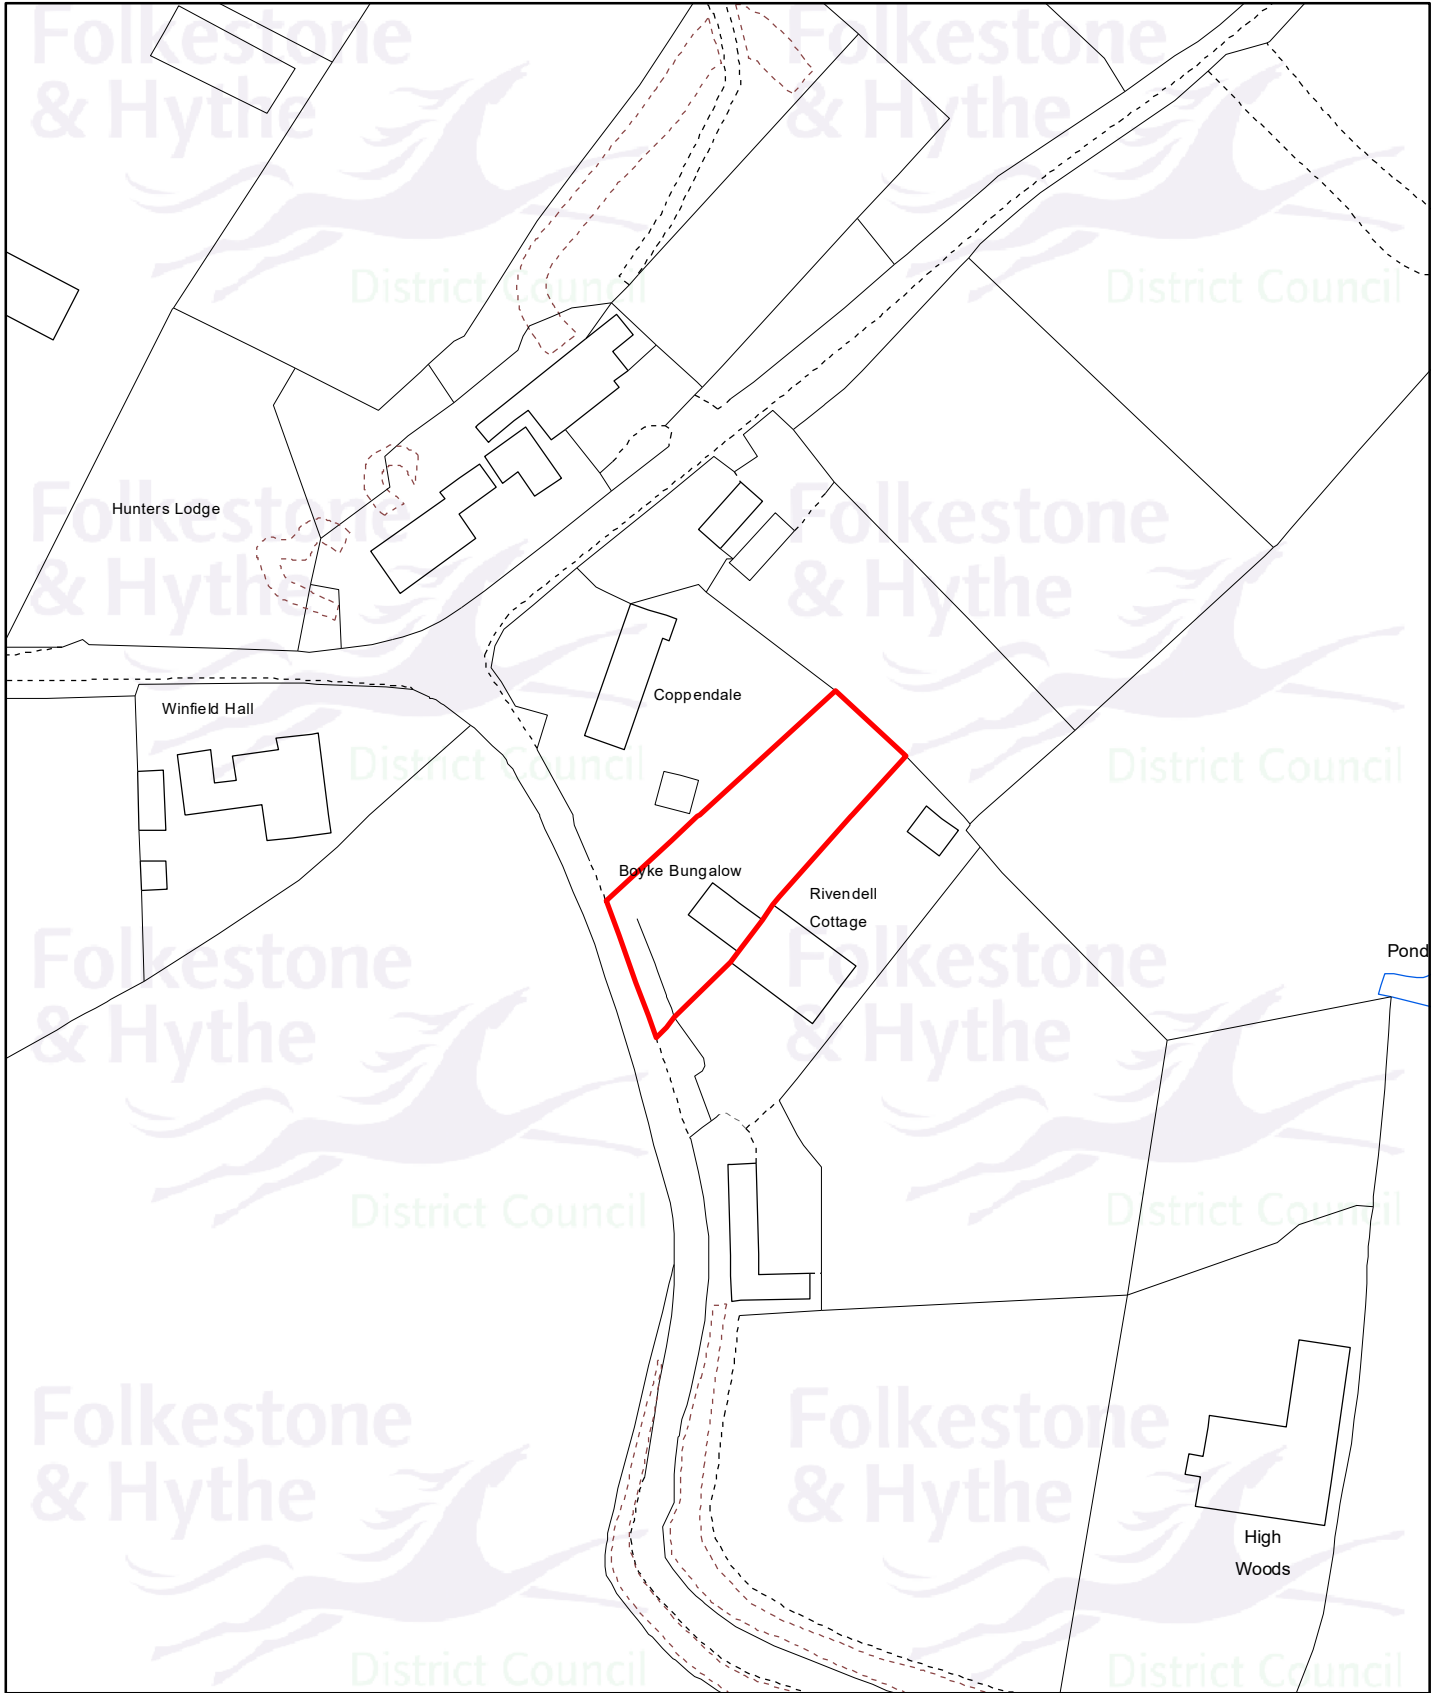


Drawn date:
04 Apr 2023

Drawn by:
Brian Harper

Drawing ref:
1542/COM/TG

Contains Ordnance Survey data
© Crown copyright and database right
Folkestone & Hythe District Council 100019677 - 2023

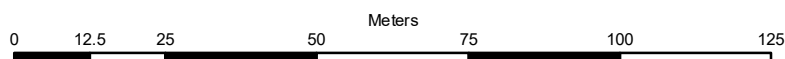

Drawn at 1:1,250 on A4