



22/2119/FH - Redmans, 22 Turketel Road, Folkestone, CT20 2NZ

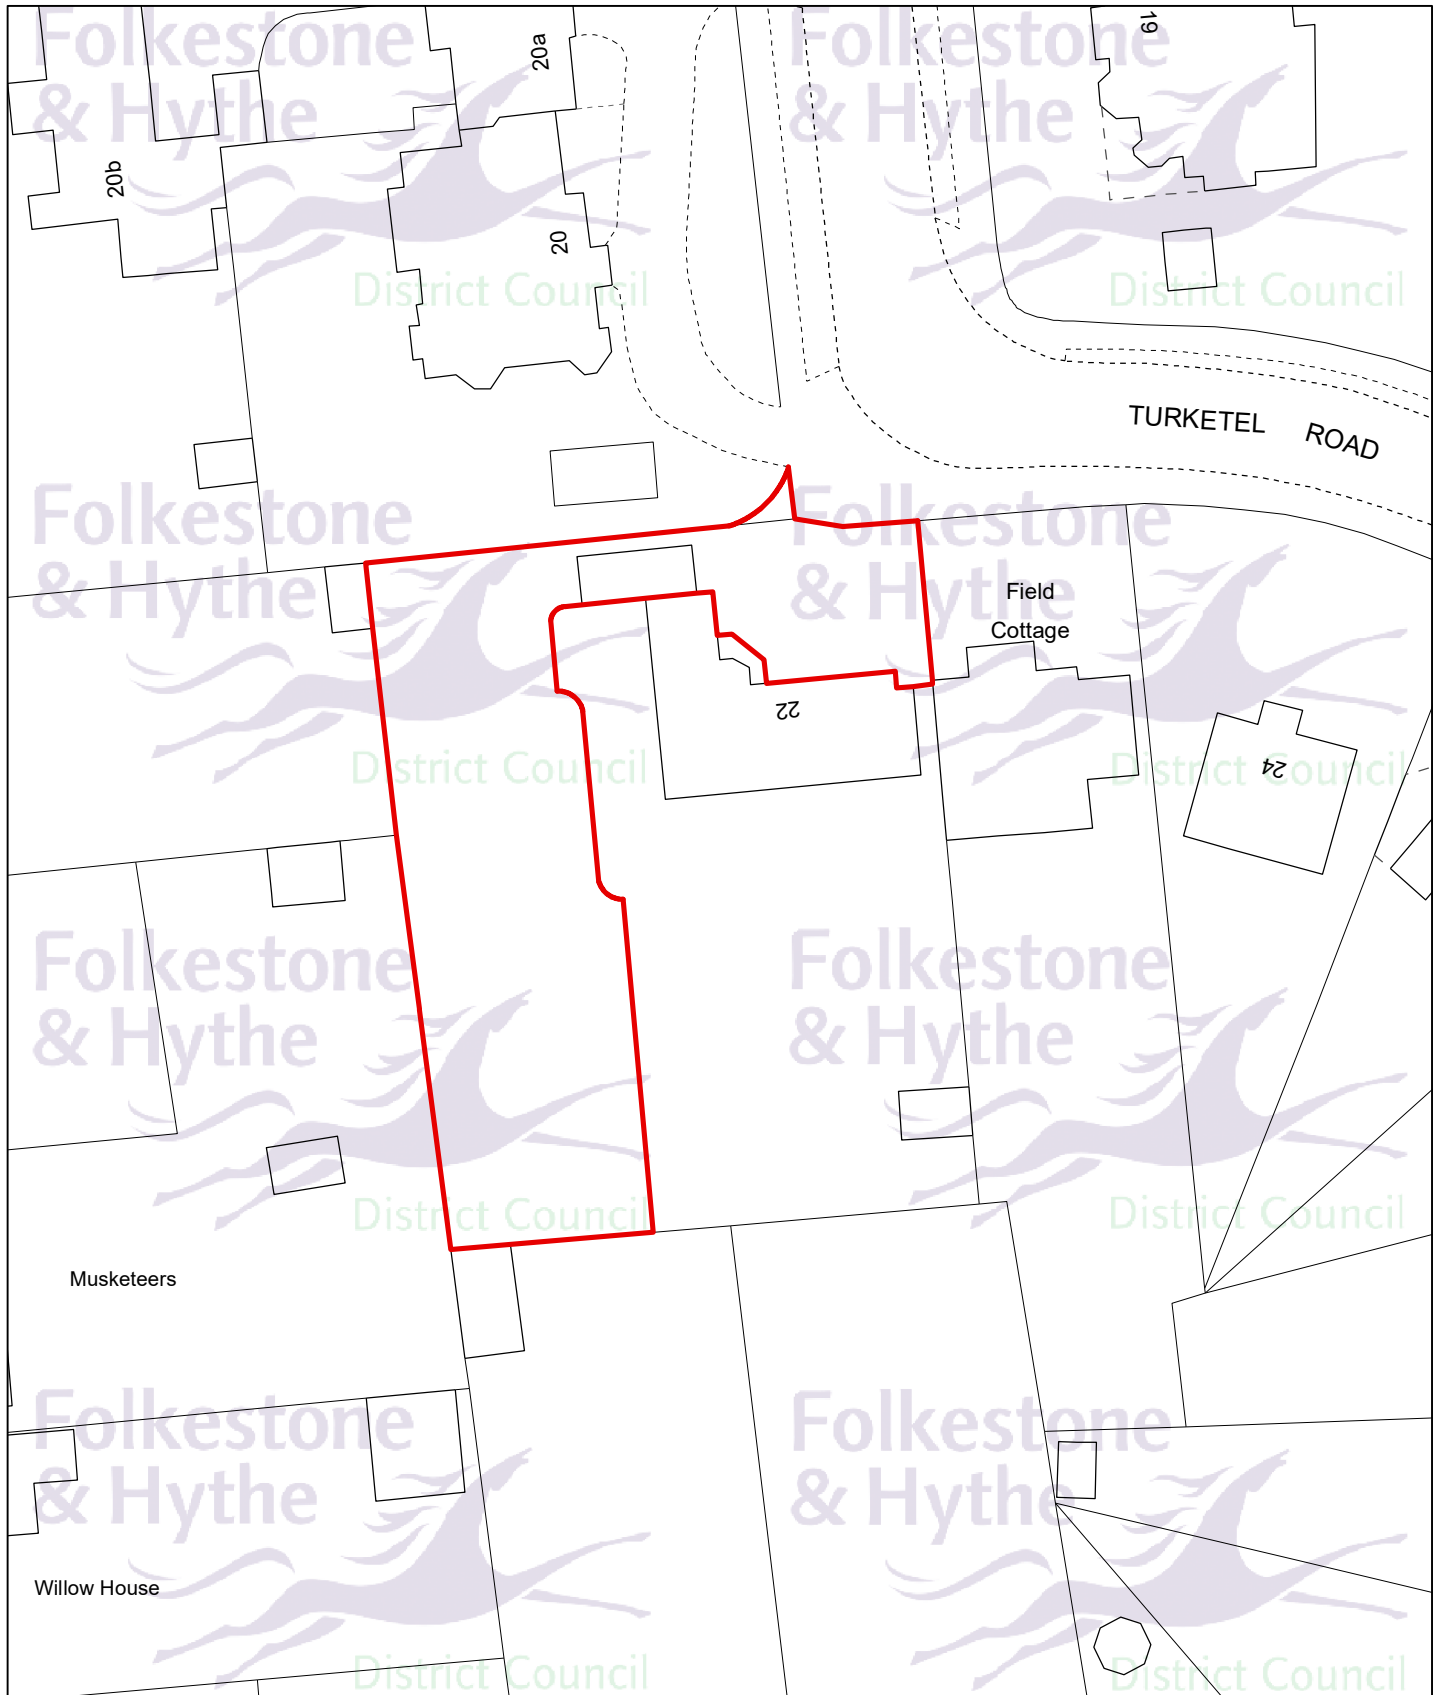

Planning Application:
22/2119/FH
Drawn date:
19 May 2023
Drawn by:
Holly Bradbury
Drawing ref:
2135/COM/TG


Llywelyn Lloyd
Chief Planning Officer

Contains Ordnance Survey data
© Crown copyright and database right
Folkestone & Hythe District Council 100019677 - 2023

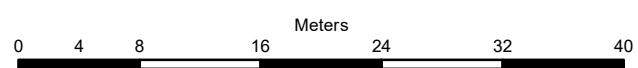

Drawn at 1:500 on A4