


20/0384/FH - 13 Grimston Gardens, Folkestone, CT20 2PT

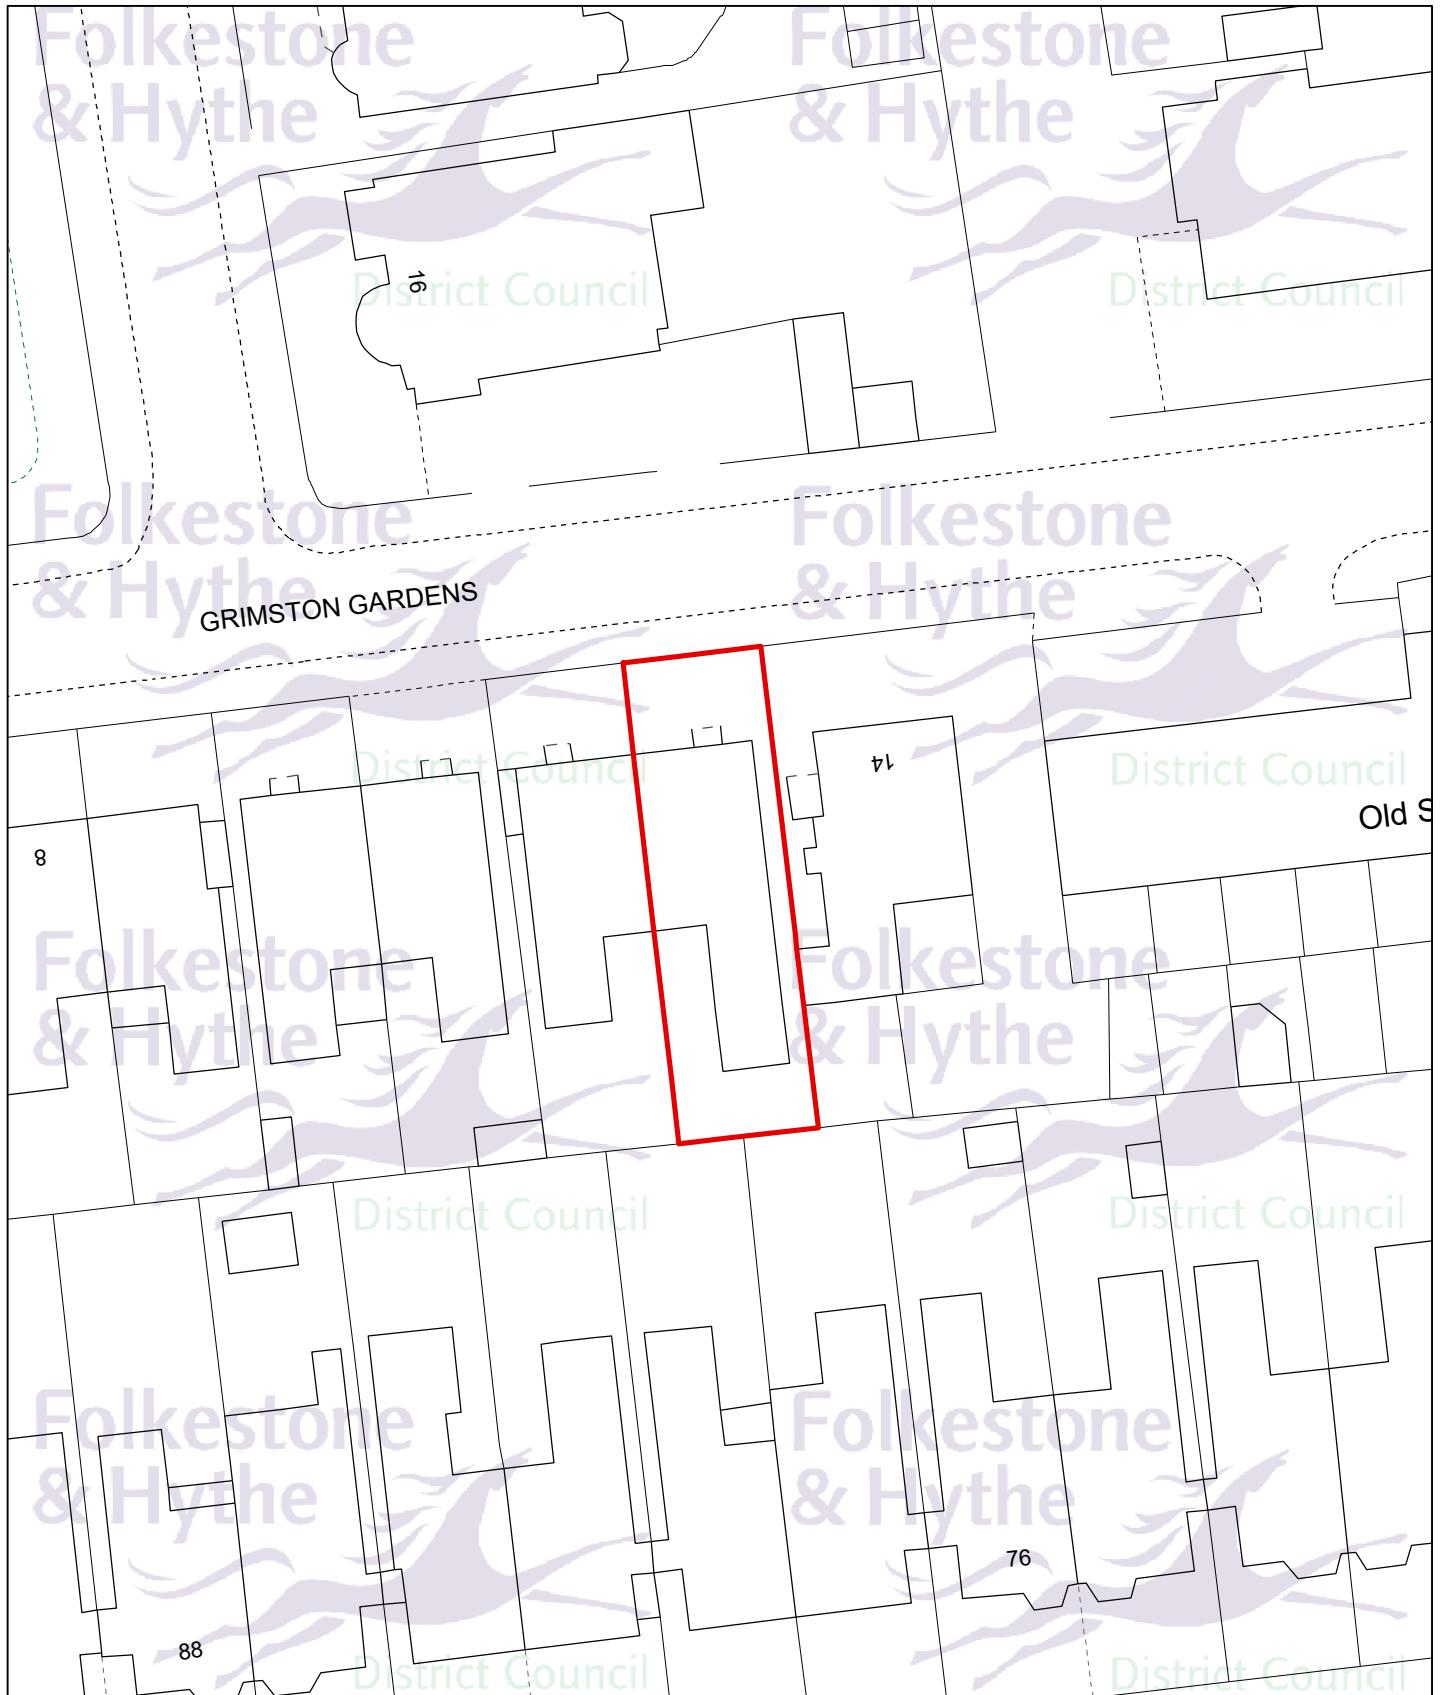

Planning Application:
20/0384/FH


Drawn date:
03 Feb 2023

Drawn by:
Holly Bradbury

Drawing ref:
2135/CO/LS

Llywelyn Lloyd
Chief Planning Officer

Contains Ordnance Survey data
© Crown copyright and database right
Folkestone & Hythe District Council 100019677 - 2023

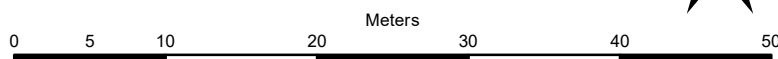

Drawn at 1:500 on A4