



22/0118/FH - Racquet Court, Burgoyne Barracks, West Road, Folkestone, Kent

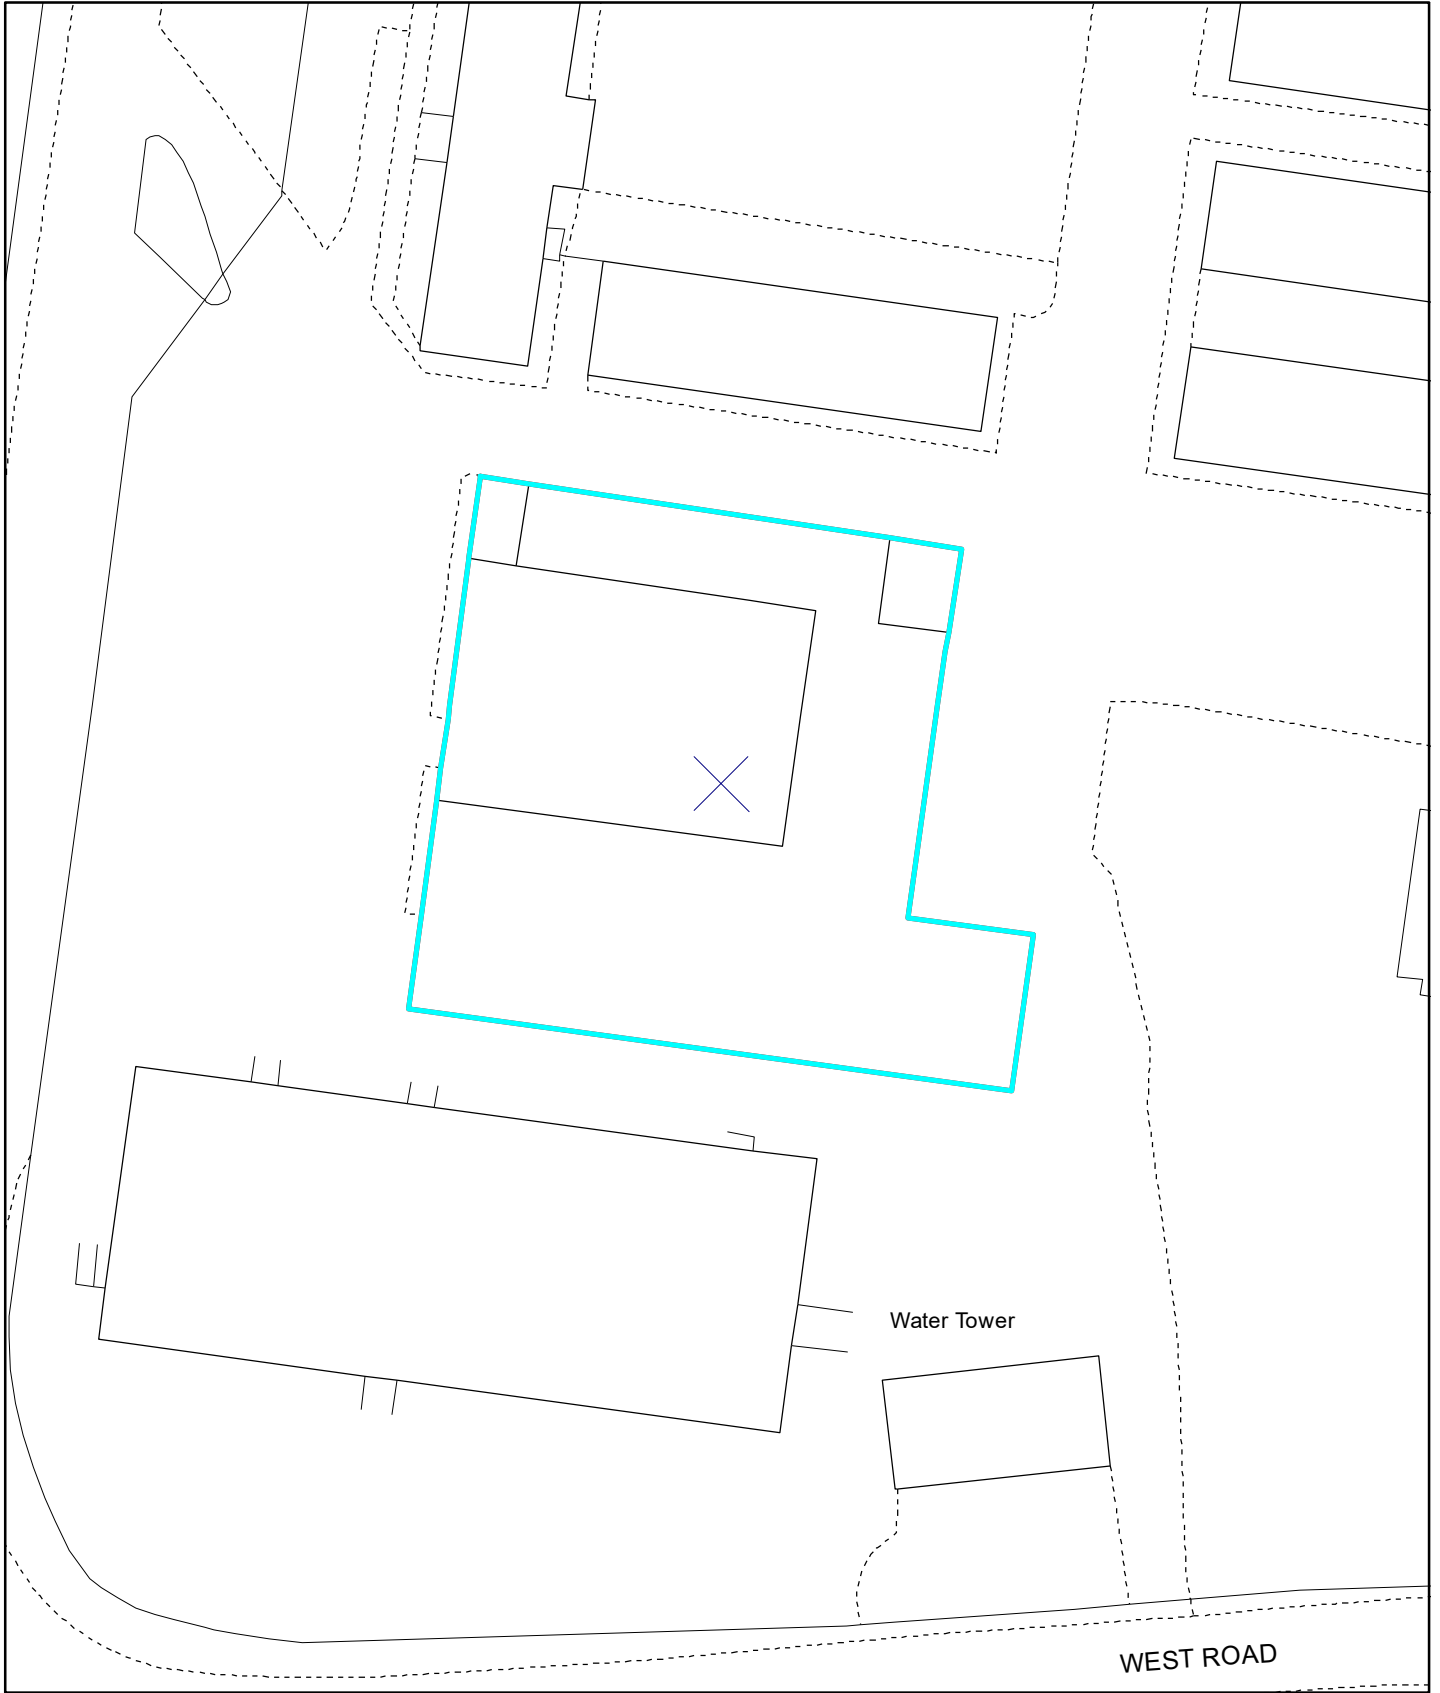

Planning Application:
22/0118/FH
Drawn date:
28 Jun 2023
Drawn by:
Carrie Stacey
Drawing ref:
1935/COP/LS


Llywelyn Lloyd
Chief Planning Officer

Contains Ordnance Survey data
© Crown copyright and database right
Folkestone & Hythe District Council 100019677 - 2023

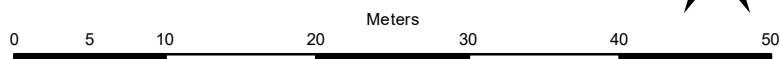

Drawn at 1:500 on A4